


**BUILT AREA:**

Apartment .....	117,00m <sup>2</sup>
Terrace .....	60,00m <sup>2</sup>
Garden .....	39,00m <sup>2</sup>
<b>TOTAL.....</b>	<b>216,00m<sup>2</sup></b>

This plan is for illustration purposes only and may be modified for technical reasons and by order of the authority. The furniture and appliances shown are purely decorative and are not included in the apartment.

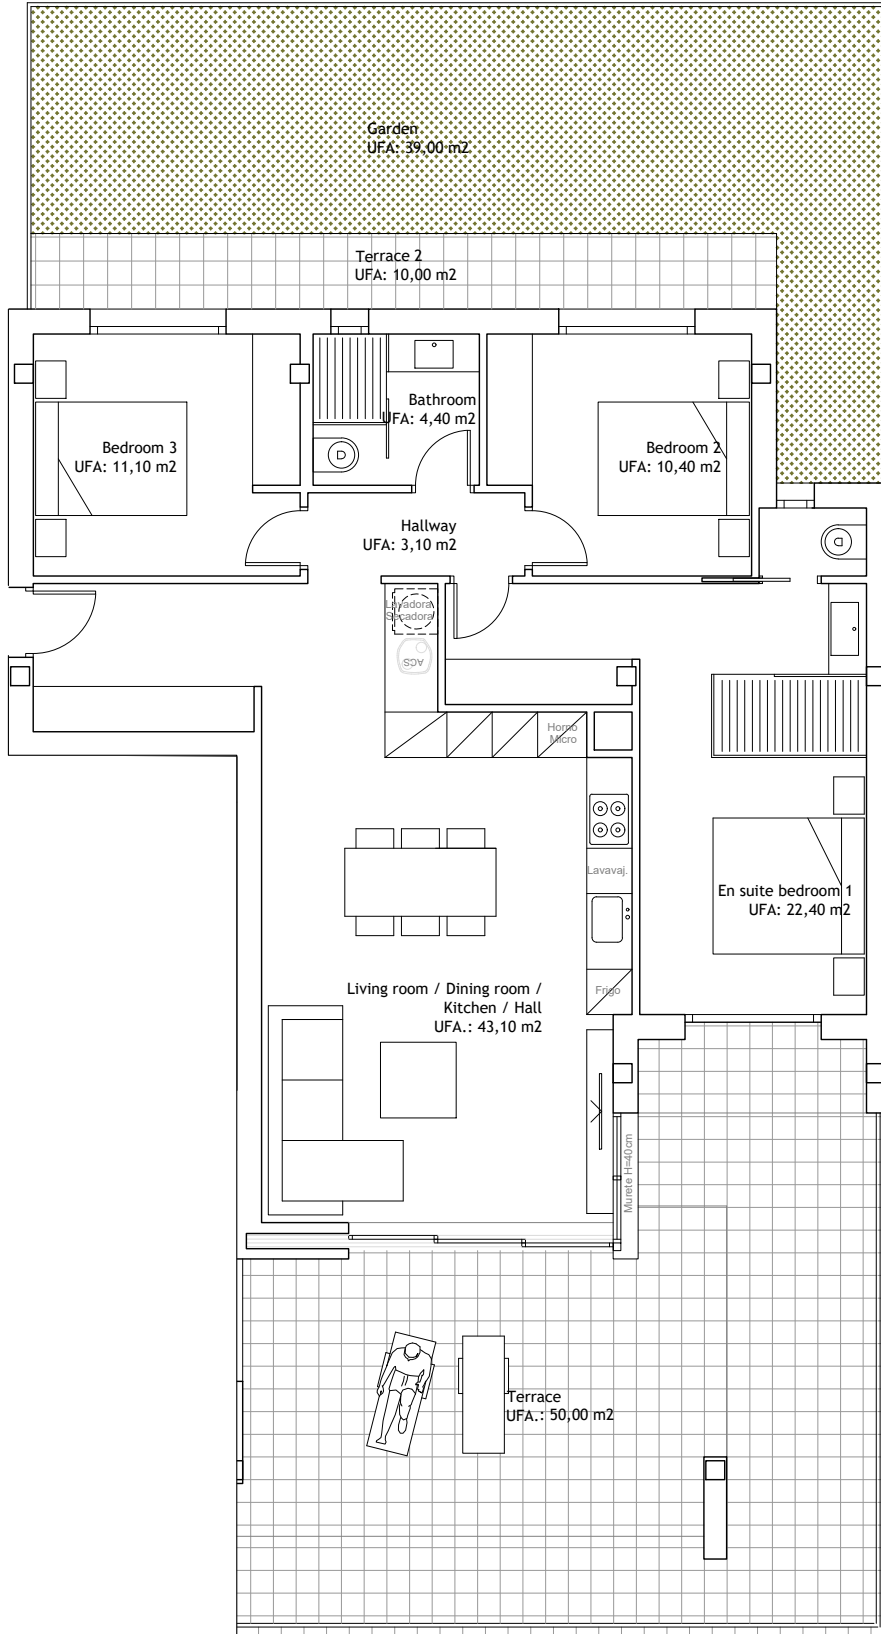


**NARANJO COMMUNITY**




**LAS COLINAS**  
Golf & Country Club

**SOMIUM**  
PREMIUM PROPERTIES

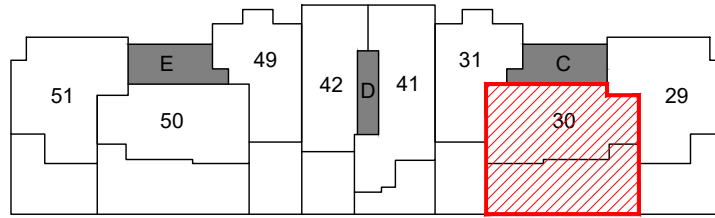

**BUILT AREA:**  
Apartment ..... 113,00m<sup>2</sup>  
Terrace ..... 79,00m<sup>2</sup>  
  
TOTAL..... 192,00m<sup>2</sup>

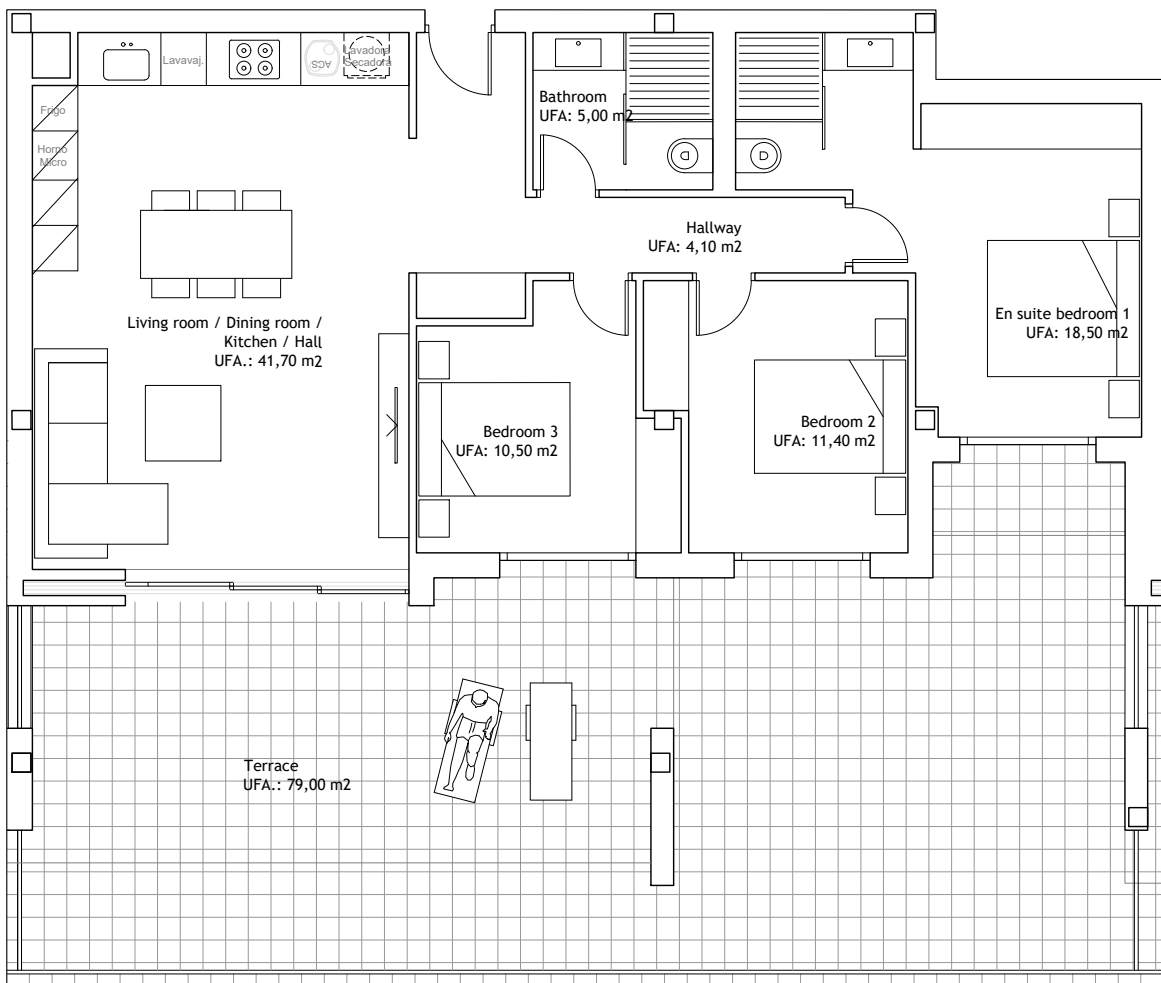

This plan is for illustration purposes only and may be modified for technical reasons and by order of the authority. The furniture and appliances shown are purely decorative and are not included in the apartment.




**NARANJO COMMUNITY**

**BLOCK 3 STAIRWAY "C"**

**Apartment 30, GROUND FLOOR**


**1/100**

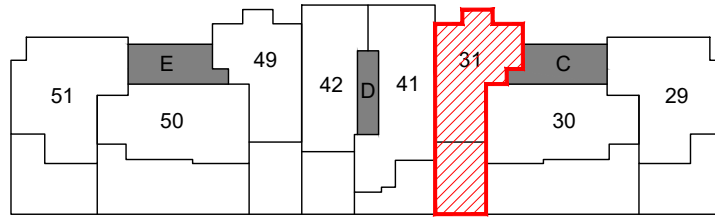

**BUILT AREA:**

Apartment ..... 90,00m<sup>2</sup>  
Terrace ..... 40,00m<sup>2</sup>  
Garden ..... 24,00m<sup>2</sup>


TOTAL..... 154,00m<sup>2</sup>

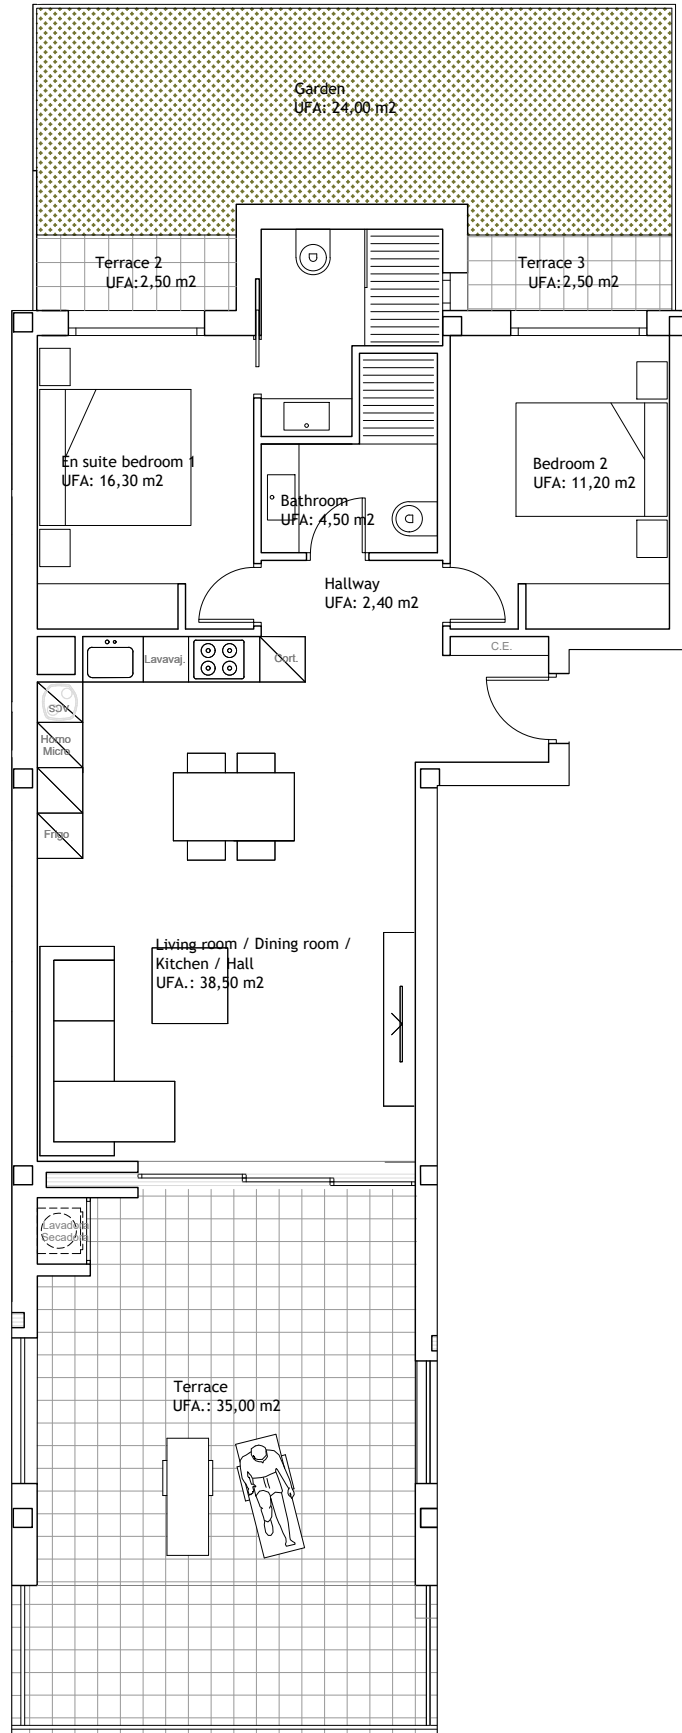

This plan is for illustration purposes only and may be modified for technical reasons and by order of the authority.  
The furniture and appliances shown are purely decorative and are not included in the apartment.



**NARANJO COMMUNITY**

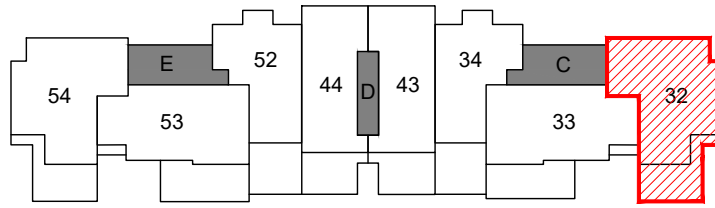


**BUILT AREA:**

Apartment ..... 117,00m<sup>2</sup>

Terrace ..... 25,00m<sup>2</sup>


TOTAL..... 142,00m<sup>2</sup>

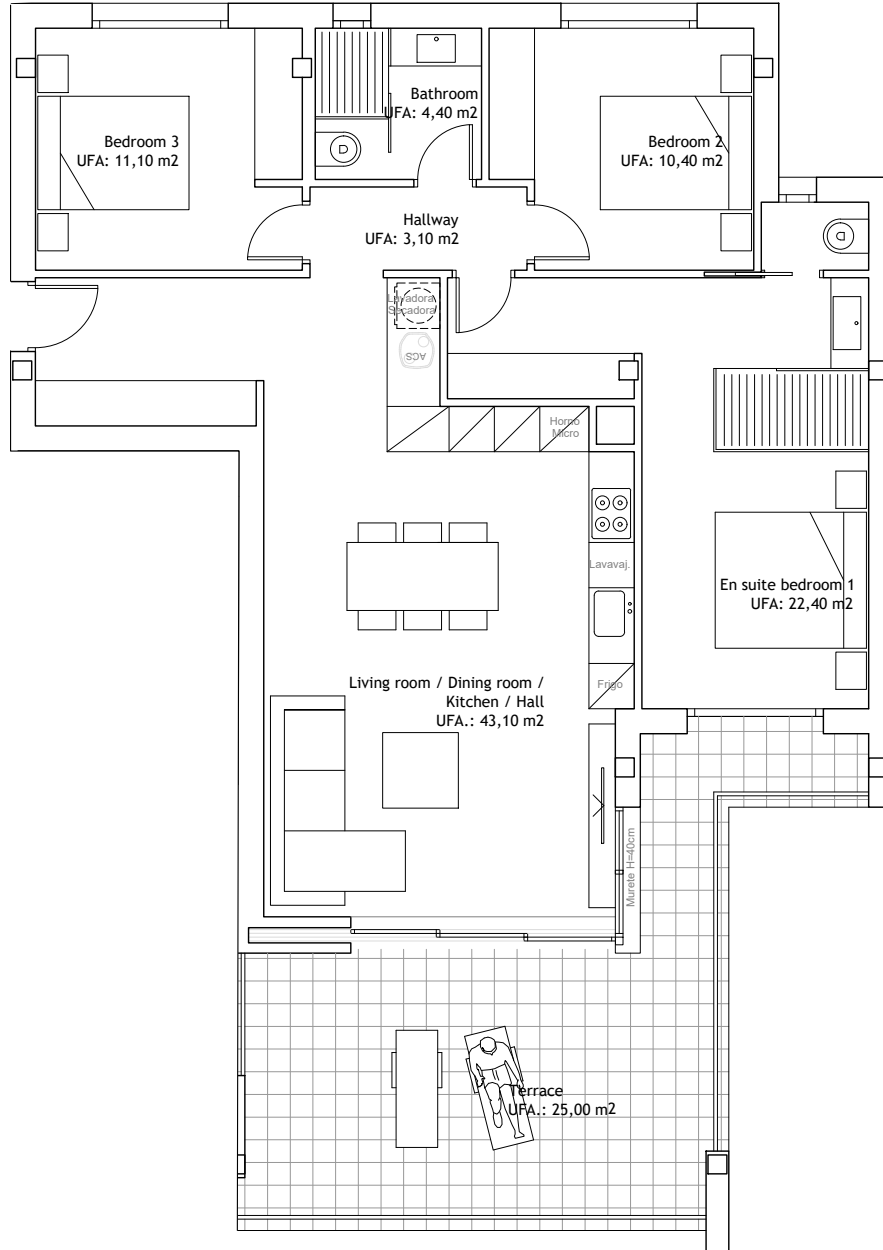


This plan is for illustration purposes only and may be modified for technical reasons and by order of the authority.  
The furniture and appliances shown are purely decorative and are not included in the apartment.



**NARANJO COMMUNITY**

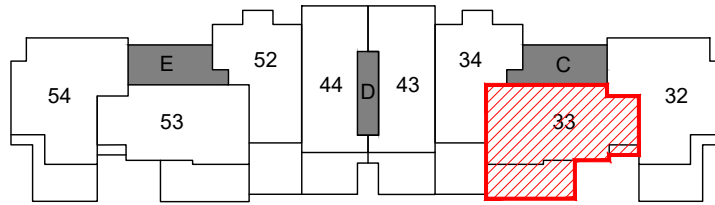


**BUILT AREA:**  
 Apartment .....112,00m<sup>2</sup>  
 Terrace ..... 30,00m<sup>2</sup>  
 TOTAL..... 142,00m<sup>2</sup>

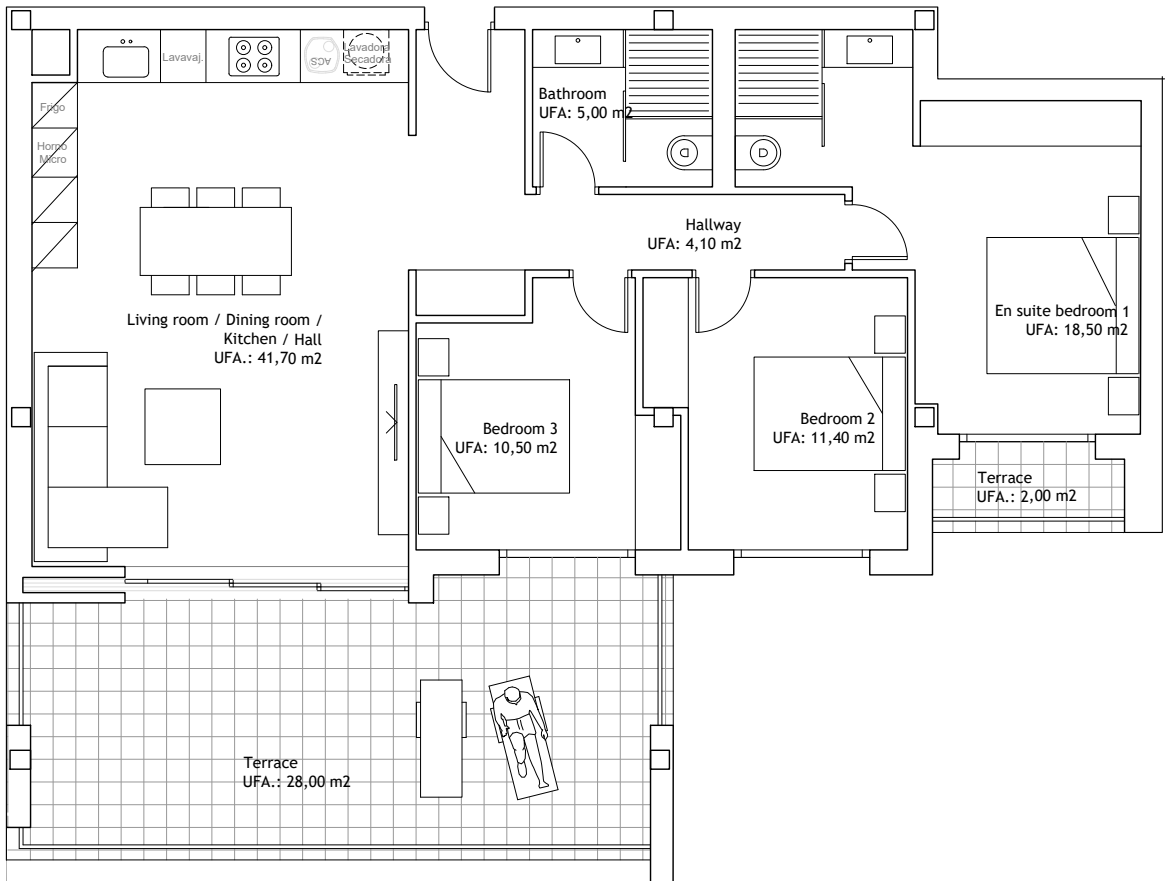

This plan is for illustration purposes only and may be modified for technical reasons and by order of the authority. The furniture and appliances shown are purely decorative and are not included in the apartment.



**NARANJO COMMUNITY**

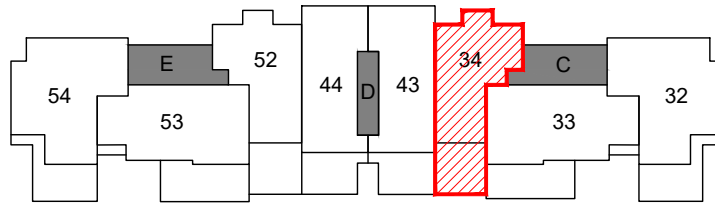


**BUILT AREA:**

Apartment ..... 90,00m<sup>2</sup>

Terrace ..... 25,00m<sup>2</sup>


TOTAL..... 115,00m<sup>2</sup>

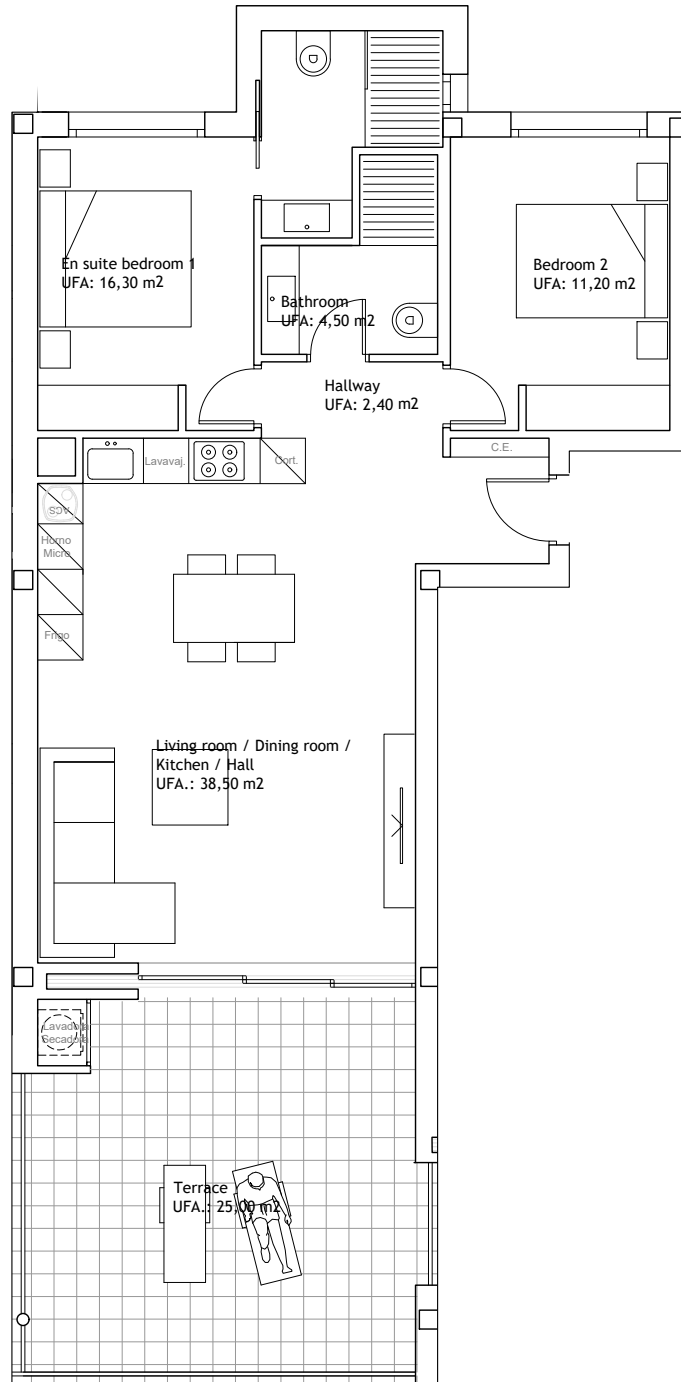


This plan is for illustration purposes only and may be modified for technical reasons and by order of the authority.  
The furniture and appliances shown are purely decorative and are not included in the apartment.





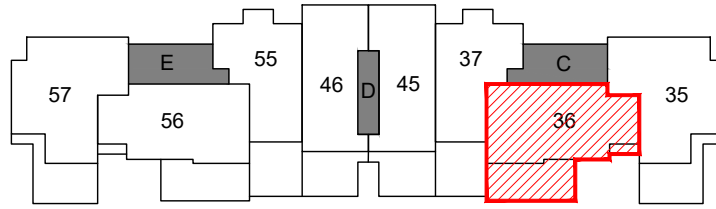

**BUILT AREA:**  
Apartment .....112,00m<sup>2</sup>  
Terrace ..... 32,00m<sup>2</sup>  
  
TOTAL..... 144,00m<sup>2</sup>

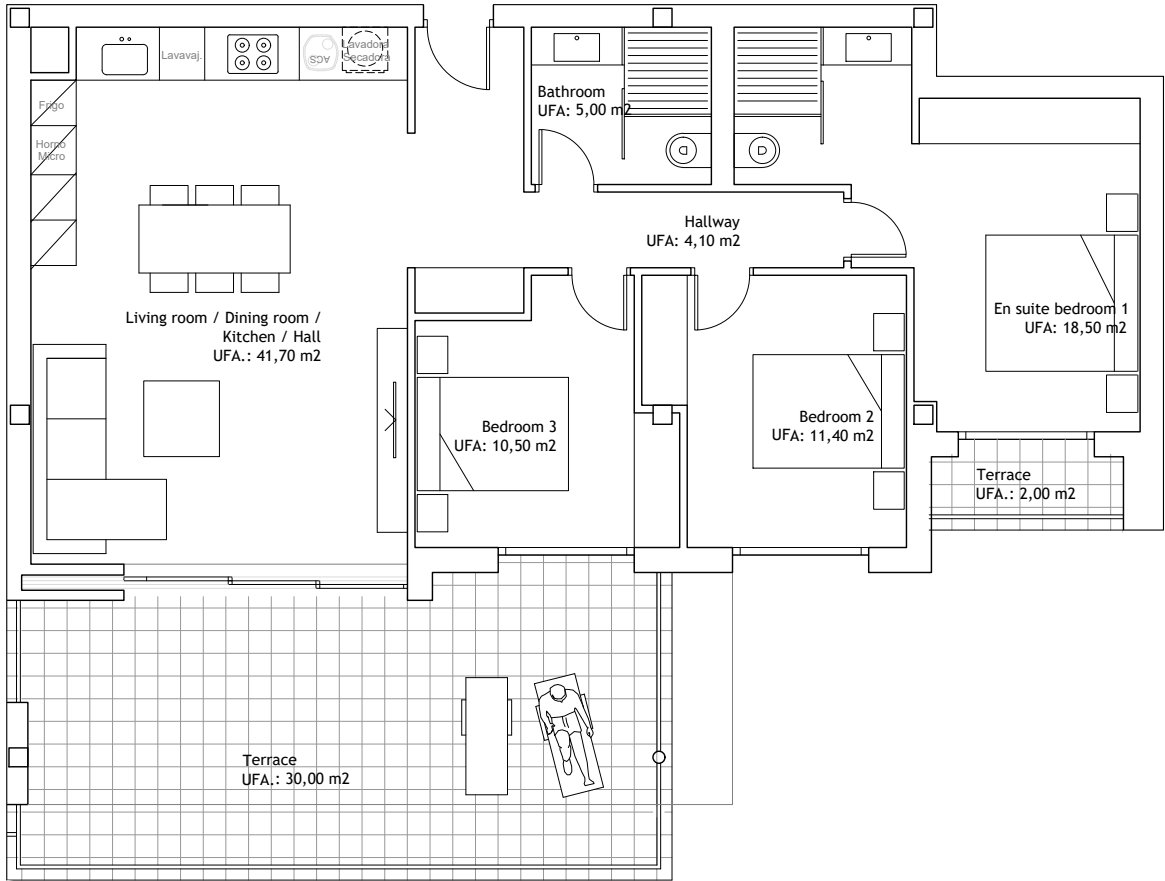


This plan is for illustration purposes only and may be modified for technical reasons and by order of the authority.  
The furniture and appliances shown are purely decorative and are not included in the apartment.




**NARANJO COMMUNITY**



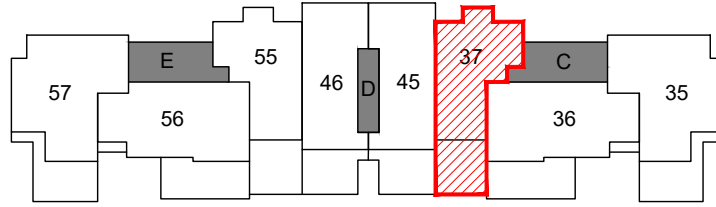


**BUILT AREA:**  
 Apartment ..... 90,00m<sup>2</sup>  
 Terrace ..... 27,00m<sup>2</sup>  
 TOTAL..... 117,00m<sup>2</sup>

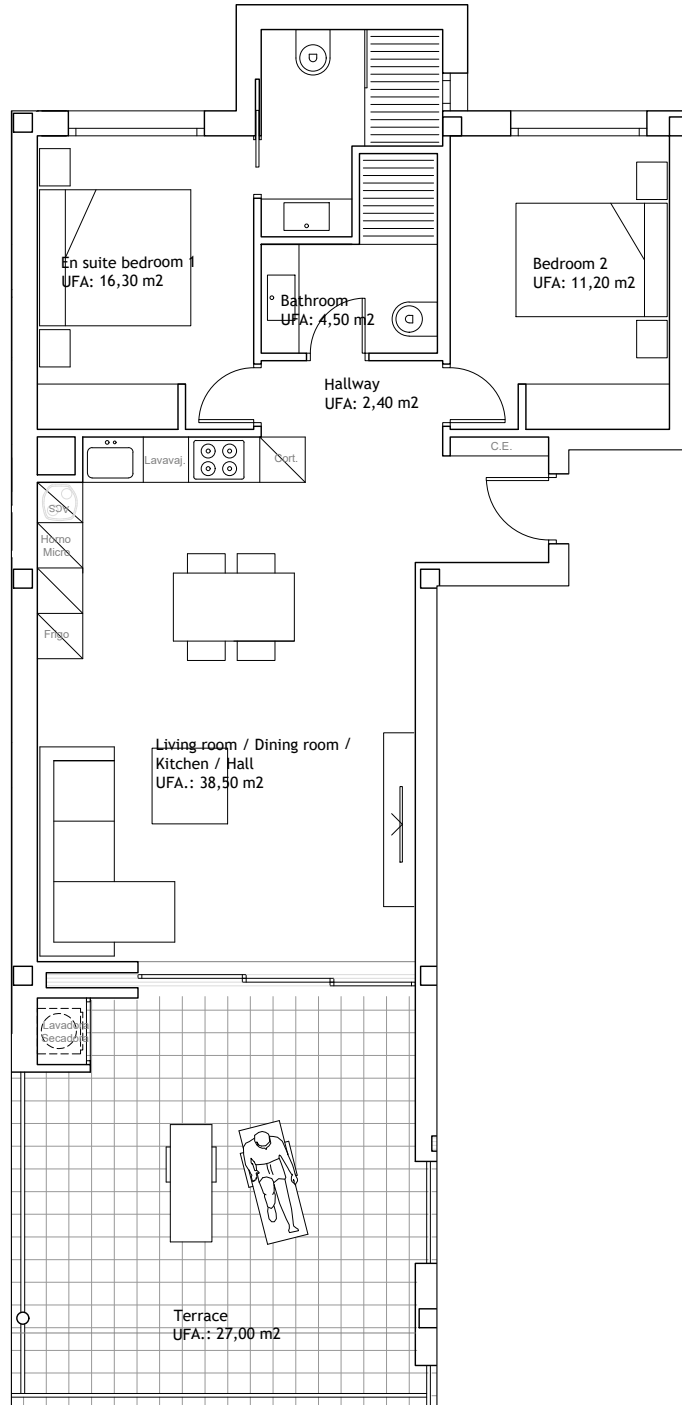

This plan is for illustration purposes only and may be modified for technical reasons and by order of the authority.  
 The furniture and appliances shown are purely decorative and are not included in the apartment.



**NARANJO COMMUNITY**

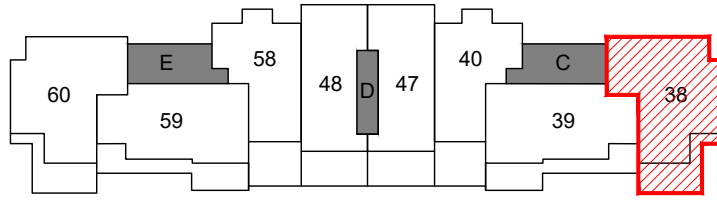

**BUILT AREA:**


Apartment .....118,00m<sup>2</sup>


Terrace ..... 22,00m<sup>2</sup>

Solarium ..... 74,00m<sup>2</sup>

TOTAL..... 214,00m<sup>2</sup>



This plan is for illustration purposes only and may be modified for technical reasons and by order of the authority. The furniture and appliances shown are purely decorative and are not included in the apartment.

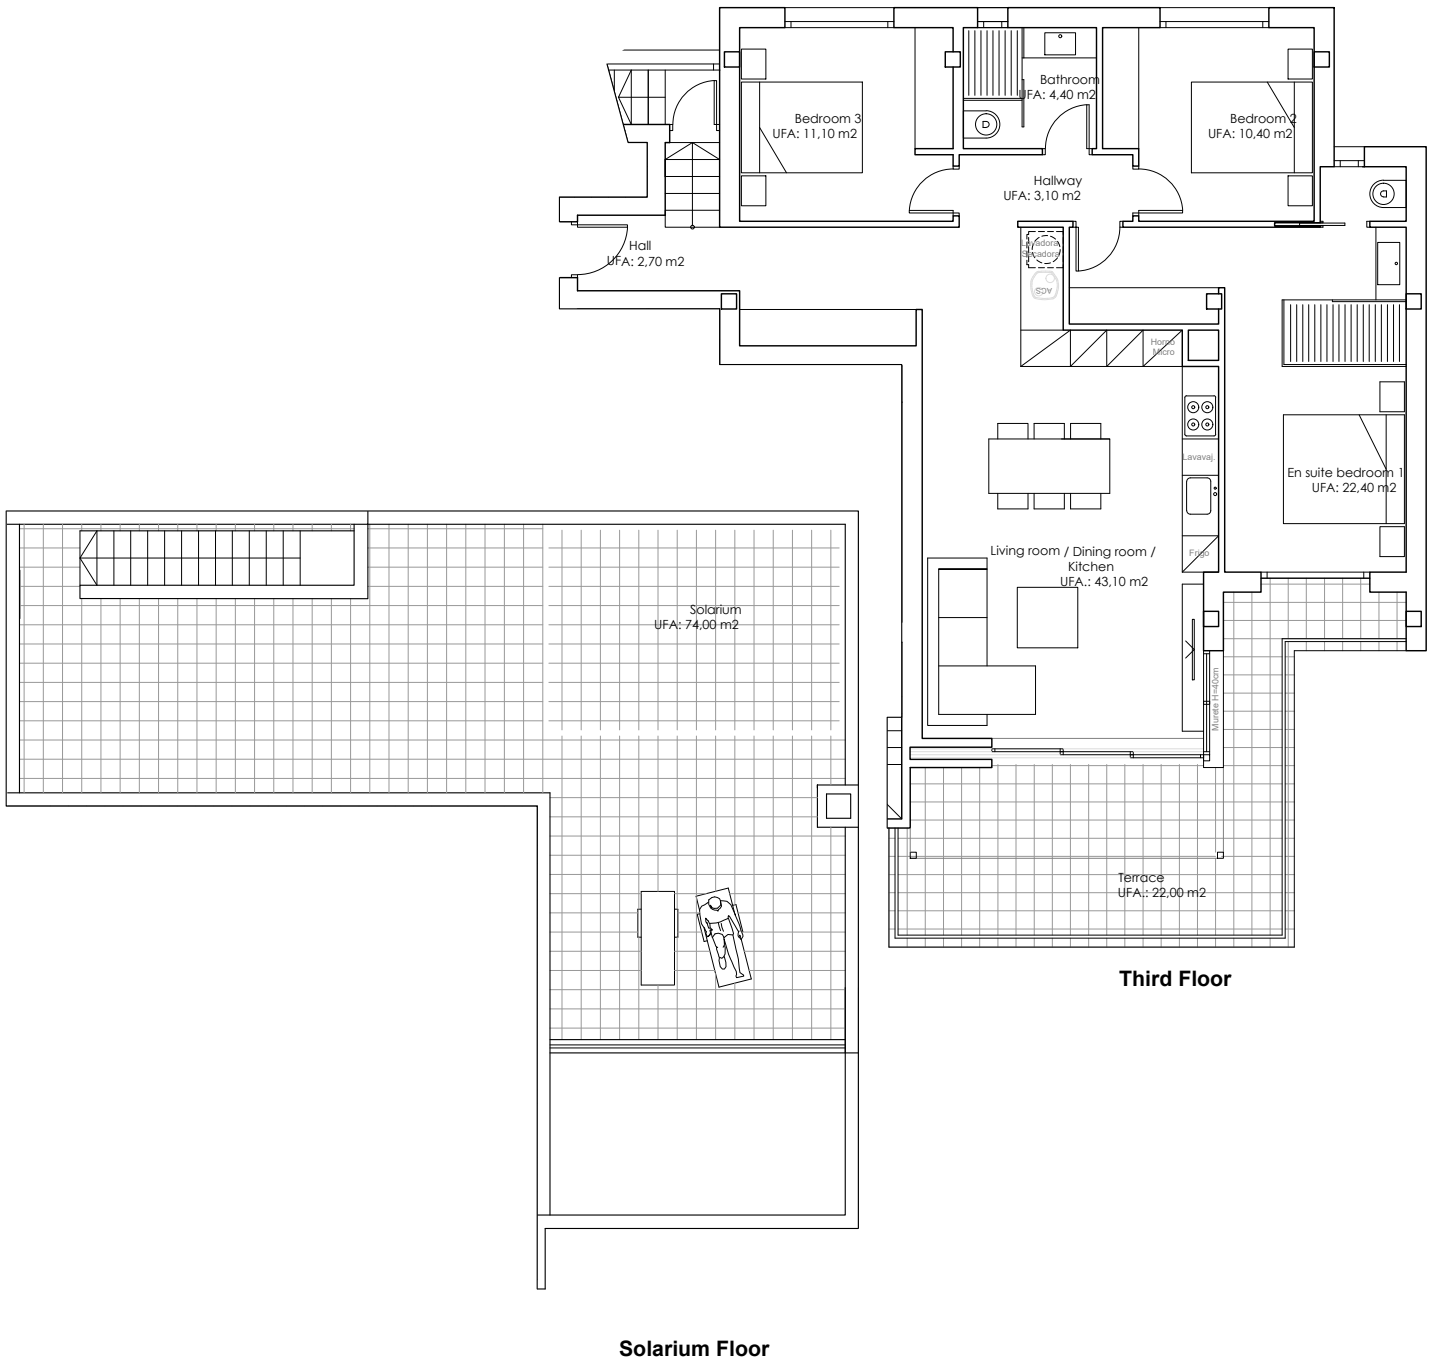

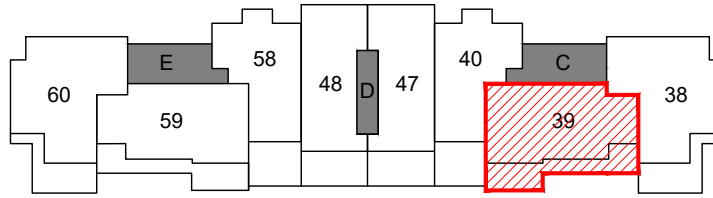

**BUILT AREA:**  
 Apartment .....113,00m<sup>2</sup>  
 Terrace ..... 26,00m<sup>2</sup>  
 Solarium ..... 89,00m<sup>2</sup>


**TOTAL..... 228,00m<sup>2</sup>**

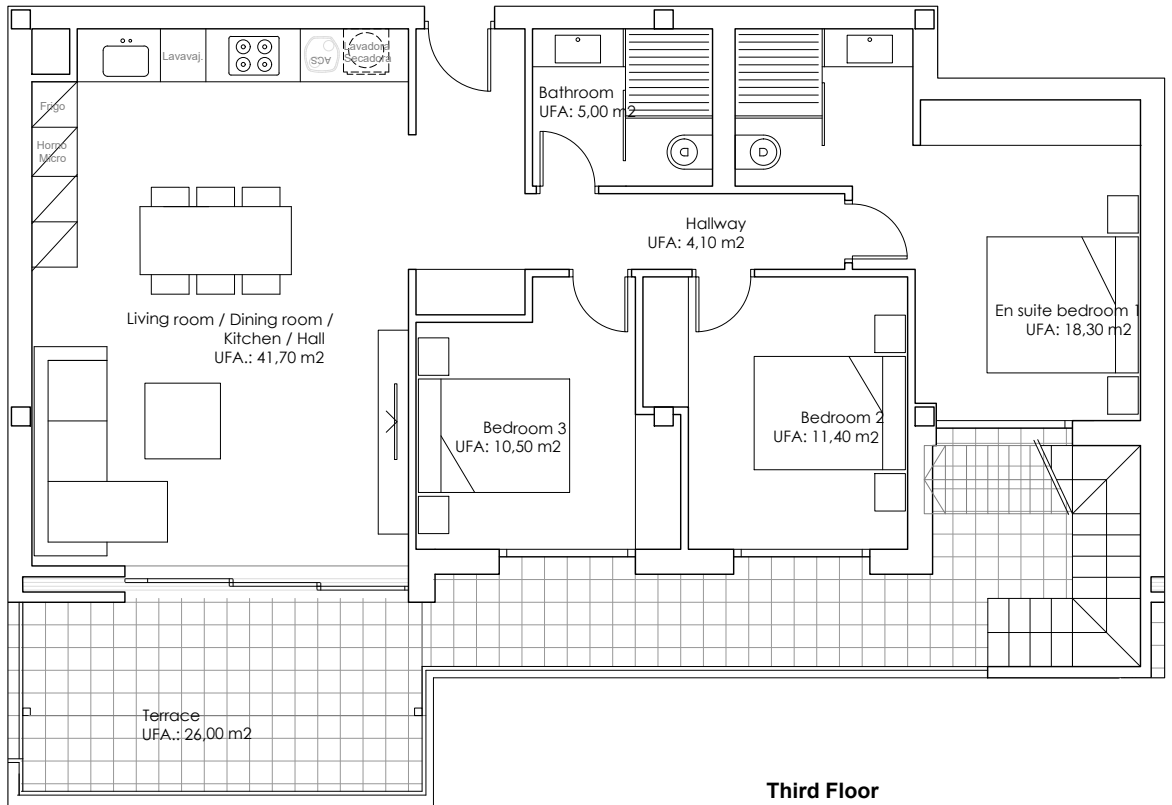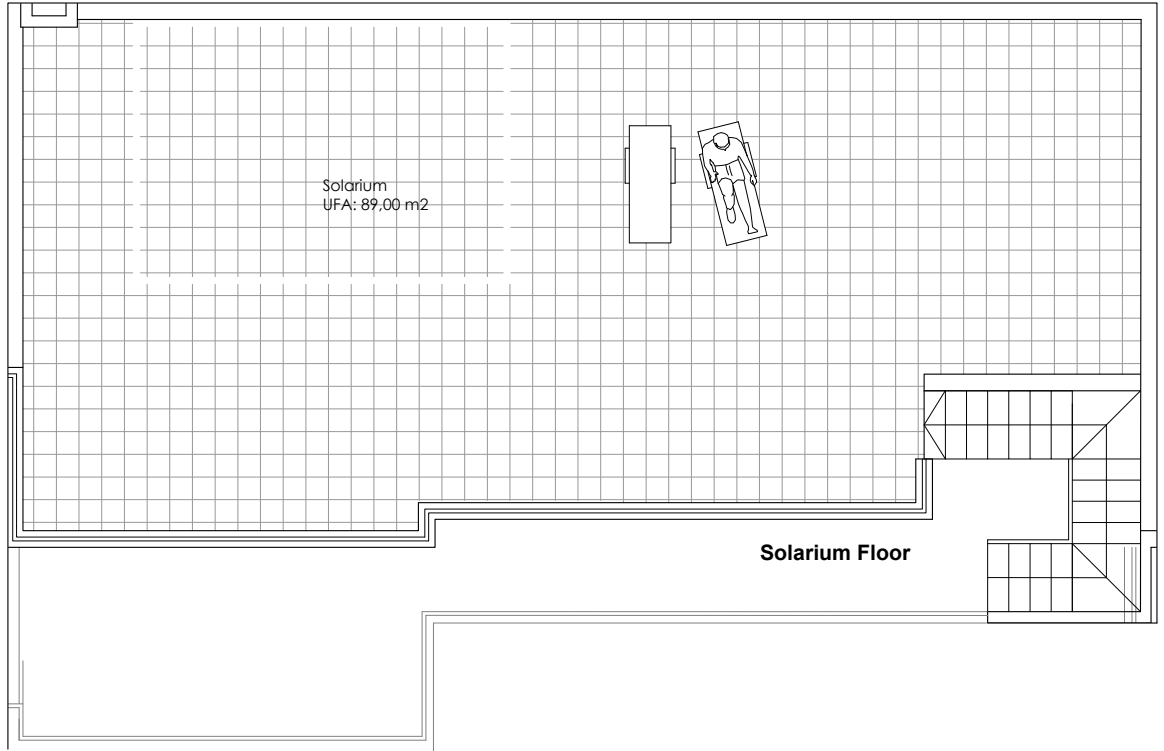

This plan is for illustration purposes only and may be modified for technical reasons and by order of the authority. The furniture and appliances shown are purely decorative and are not included in the apartment.




**NARANJO COMMUNITY**

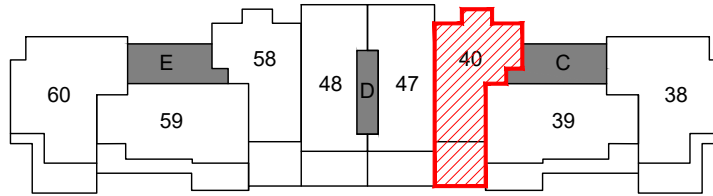


**BUILT AREA:**

Apartment .....	90,00m <sup>2</sup>
Terrace .....	21,00m <sup>2</sup>
Solarium .....	40,00m <sup>2</sup>
<b>TOTAL.....</b>	<b>151,00m<sup>2</sup></b>

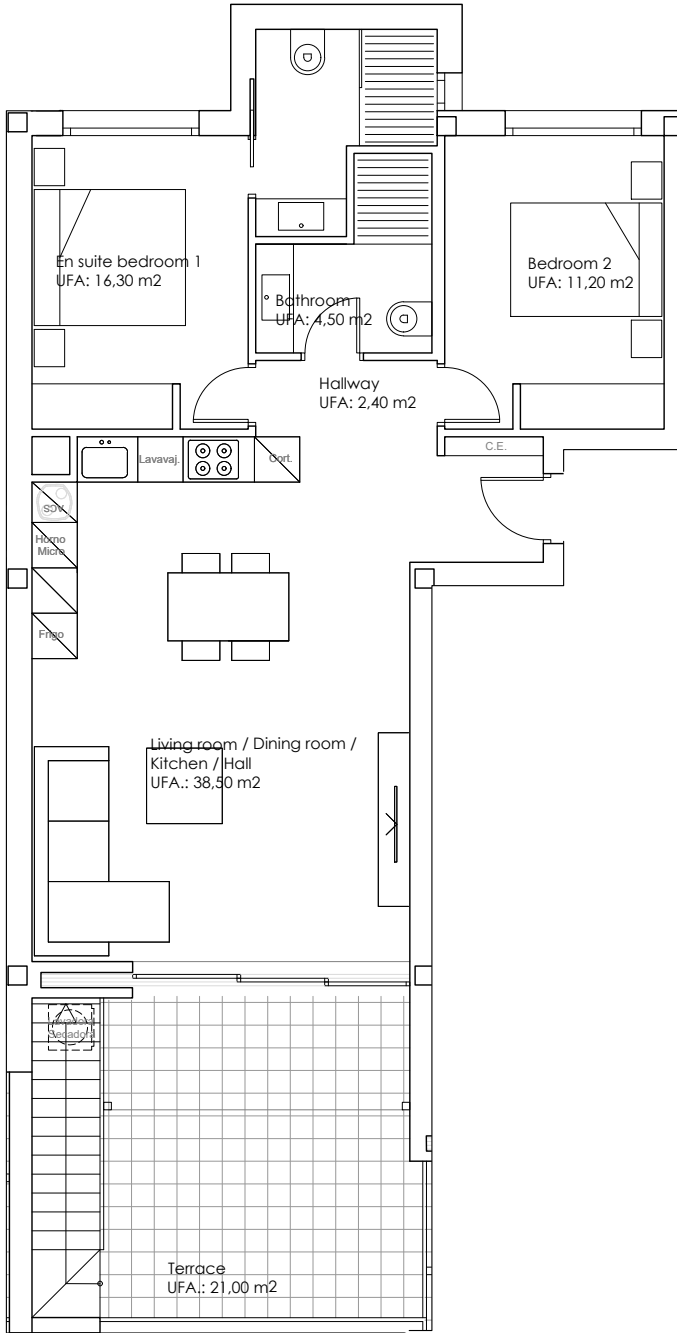

**Third Floor**

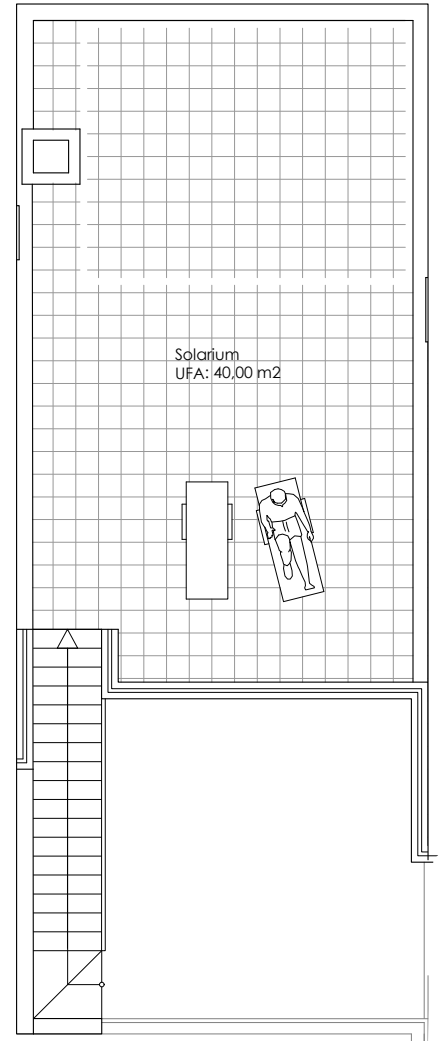


**Solarium Floor**

This plan is for illustration purposes only and may be modified for technical reasons and by order of the authority.  
The furniture and appliances shown are purely decorative and are not included in the apartment.




**NARANJO COMMUNITY**

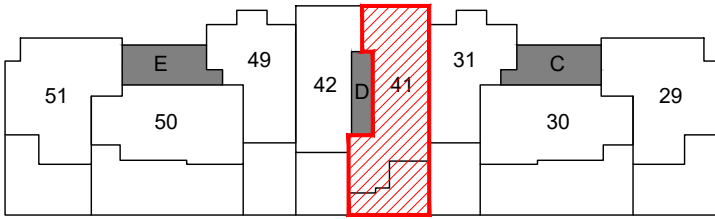

**BUILT AREA:**

Apartment .....	92,00m <sup>2</sup>
Terrace .....	29,00m <sup>2</sup>
Garden .....	10,00m <sup>2</sup>
<b>TOTAL.....</b>	<b>131,00m<sup>2</sup></b>

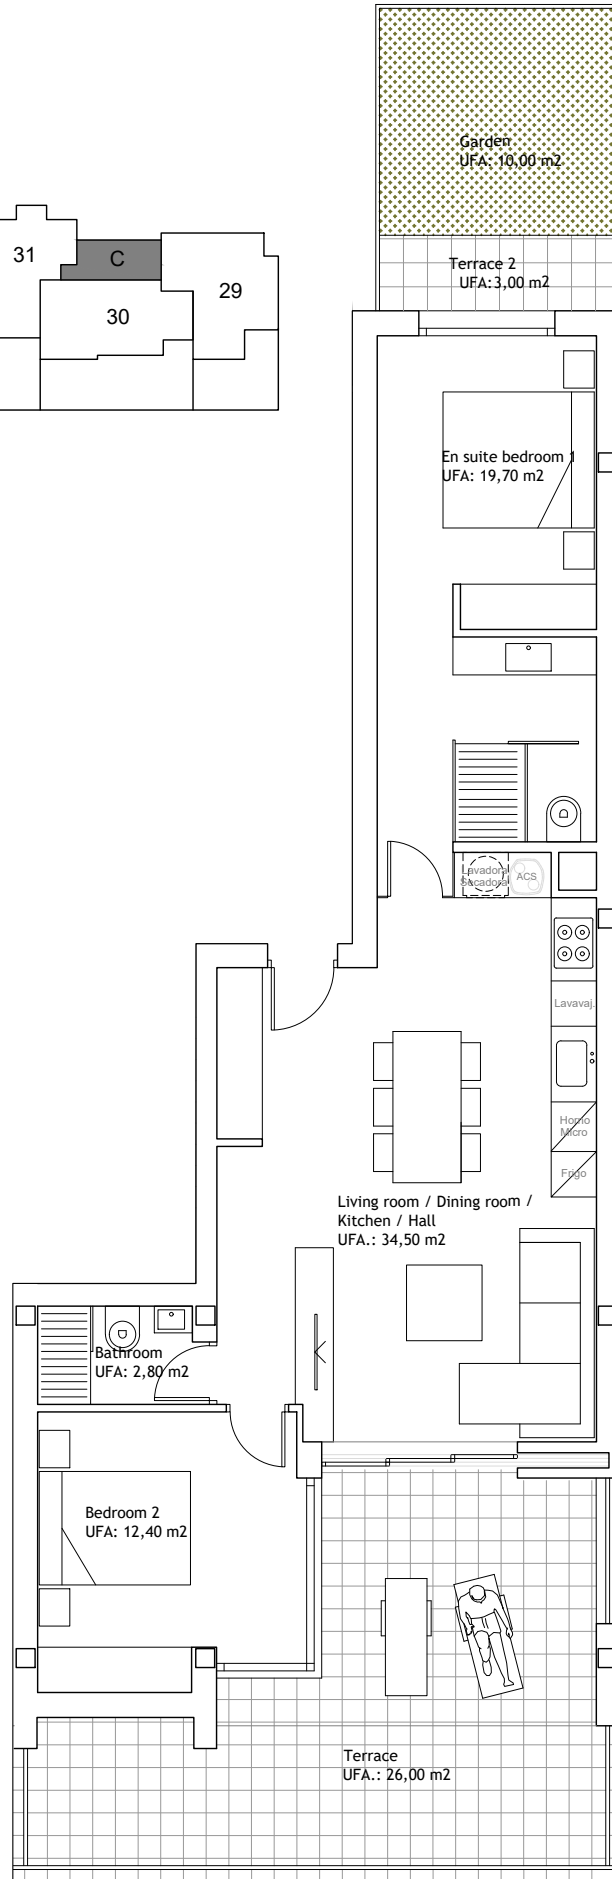



This plan is for illustration purposes only and may be modified for technical reasons and by order of the authority. The furniture and appliances shown are purely decorative and are not included in the apartment.



**NARANJO COMMUNITY**




This plan is for illustration purposes only and may be modified for technical reasons and by order of the authority. The furniture and appliances shown are purely decorative and are not included in the apartment.

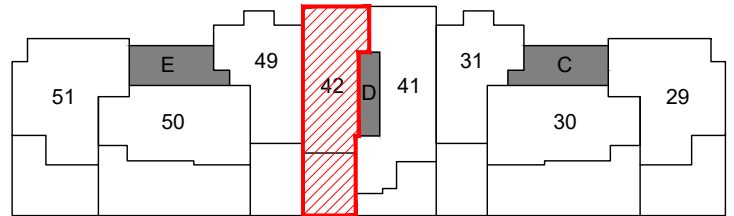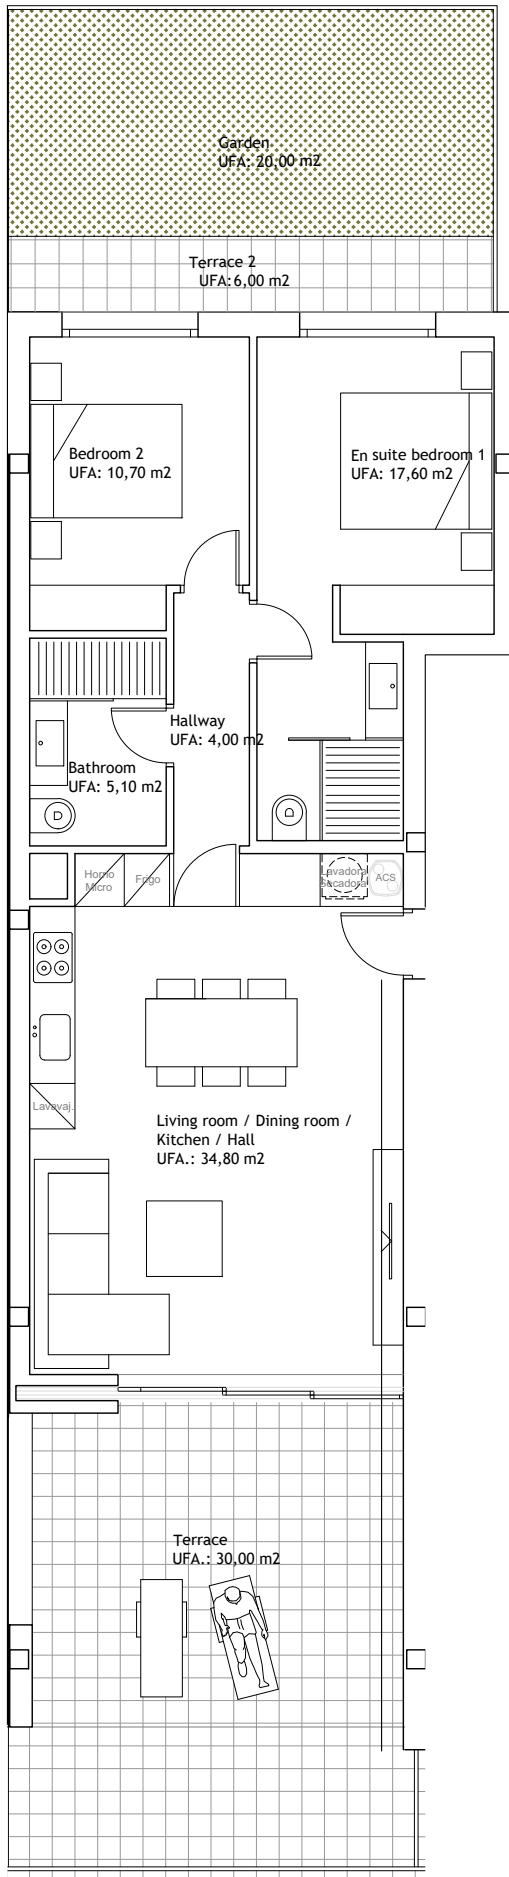

**BUILT AREA:**


Apartment .....	93,00m <sup>2</sup>
Terrace .....	36,00m <sup>2</sup>
Garden .....	20,00m <sup>2</sup>
<b>TOTAL.....</b>	<b>149,00m<sup>2</sup></b>

**NARANJO COMMUNITY**

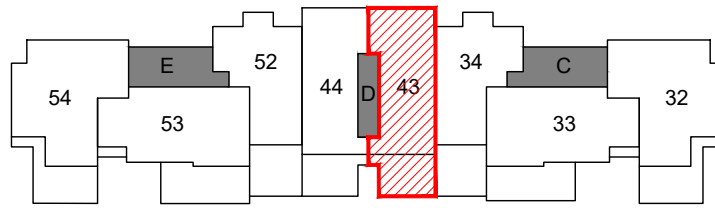


**BUILT AREA:**  
 Apartment ..... 92,00m<sup>2</sup>  
 Terrace ..... 21,00m<sup>2</sup>  
 TOTAL..... 113,00m<sup>2</sup>

This plan is for illustration purposes only and may be modified for technical reasons and by order of the authority.  
 The furniture and appliances shown are purely decorative and are not included in the apartment.

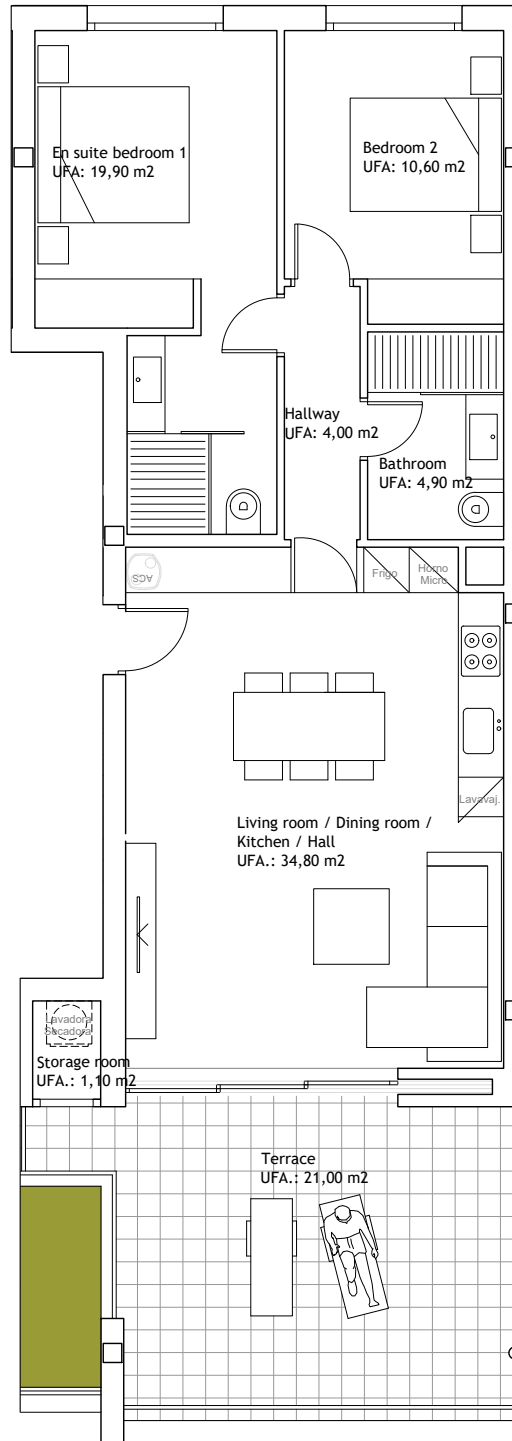


**NARANJO COMMUNITY**

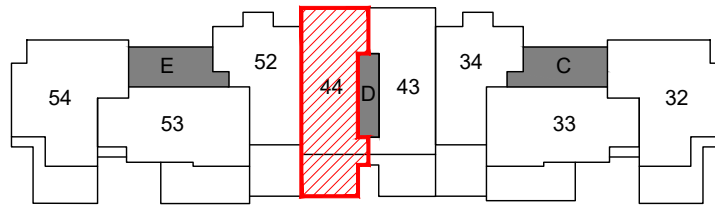

**BUILT AREA:**  
 Apartment ..... 94,00m<sup>2</sup>  
 Terrace ..... 22,00m<sup>2</sup>  
 TOTAL..... 116,00m<sup>2</sup>

This plan is for illustration purposes only and may be modified for technical reasons and by order of the authority.  
 The furniture and appliances shown are purely decorative and are not included in the apartment.

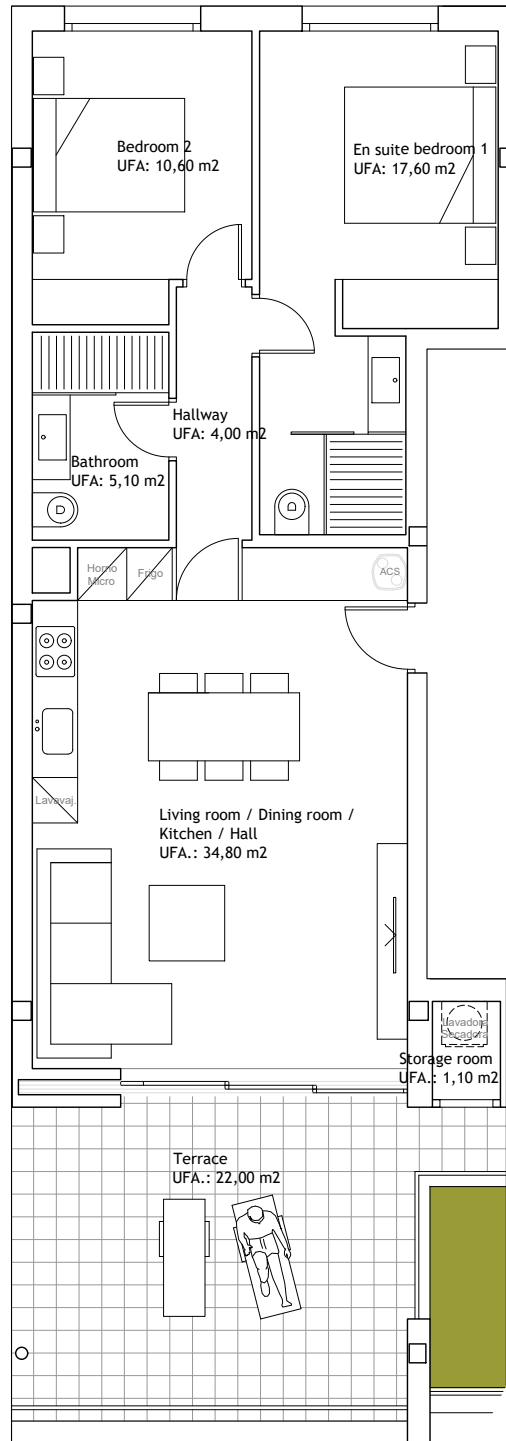


**NARANJO COMMUNITY**





**LAS COLINAS**  
Golf & Country Club

**SOMIUM**  
PREMIUM PROPERTIES

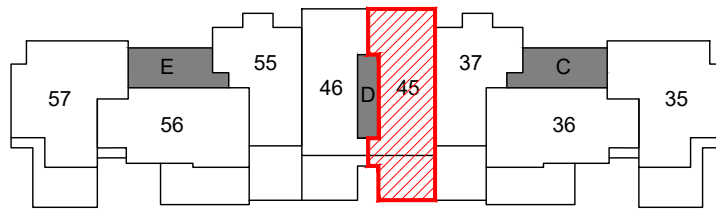


**BUILT AREA:**

Apartment ..... 92,00m<sup>2</sup>  
Terrace ..... 23,00m<sup>2</sup>

TOTAL..... 115,00m<sup>2</sup>

This plan is for illustration purposes only and may be modified for technical reasons and by order of the authority. The furniture and appliances shown are purely decorative and are not included in the apartment.

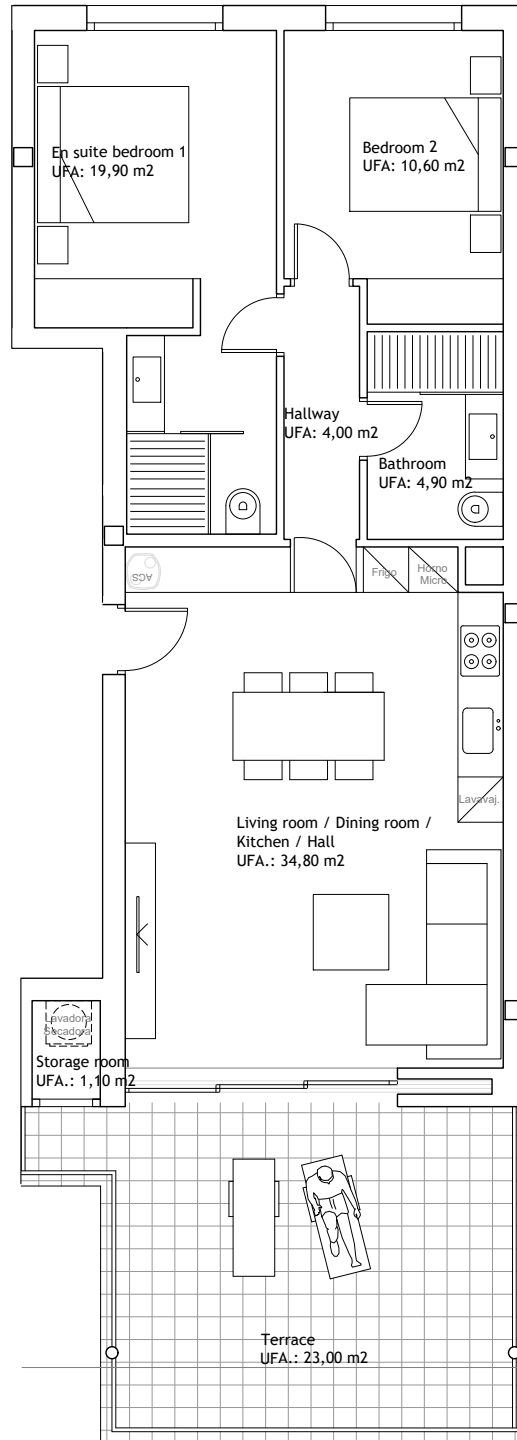


**NARANJO COMMUNITY**

**BLOCK 3 STAIRWAY "D"**

**Apartment 45, SECOND FLOOR**

**1/100**

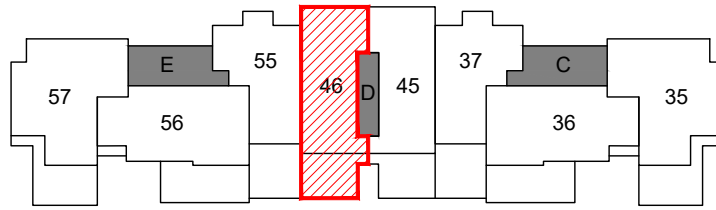


**BUILT AREA:**

Apartment ..... 94,00m<sup>2</sup>


Terrace ..... 24,00m<sup>2</sup>

TOTAL..... 118,00m<sup>2</sup>

This plan is for illustration purposes only and may be modified for technical reasons and by order of the authority.  
The furniture and appliances shown are purely decorative and are not included in the apartment.

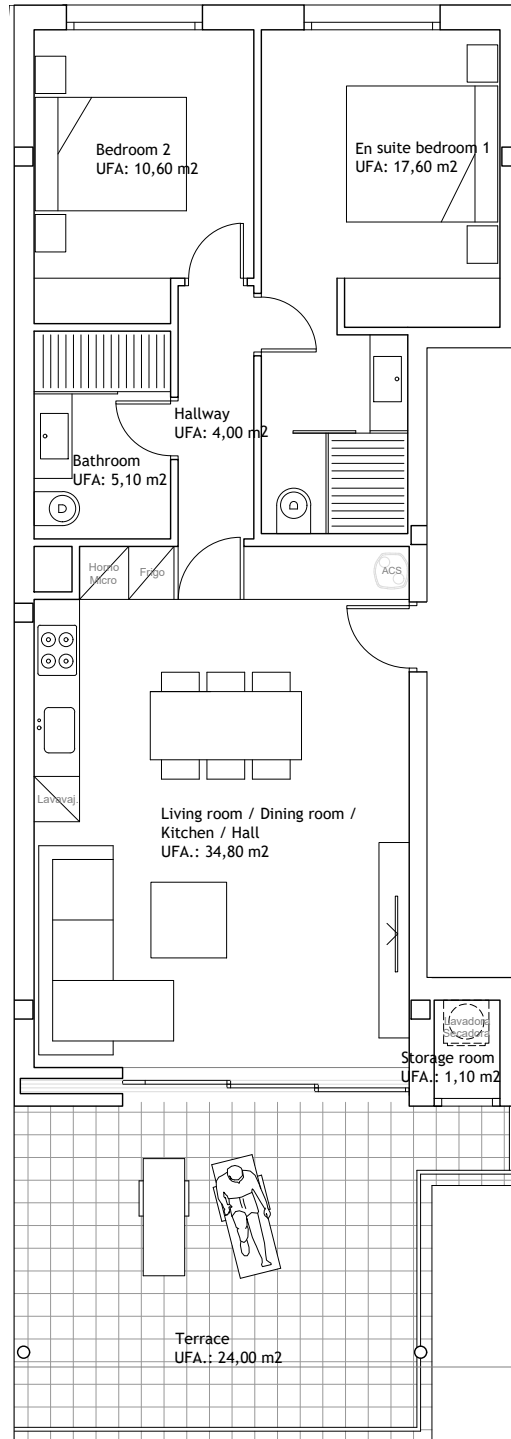


**NARANJO COMMUNITY**

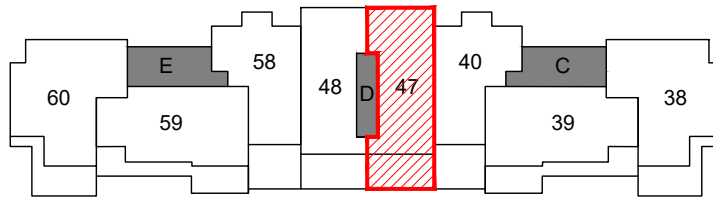


**BUILT AREA:**

Apartment ..... 92,00m<sup>2</sup>  
Terrace ..... 20,00m<sup>2</sup>  
Solarium ..... 54,00m<sup>2</sup>

TOTAL..... 166,00m<sup>2</sup>

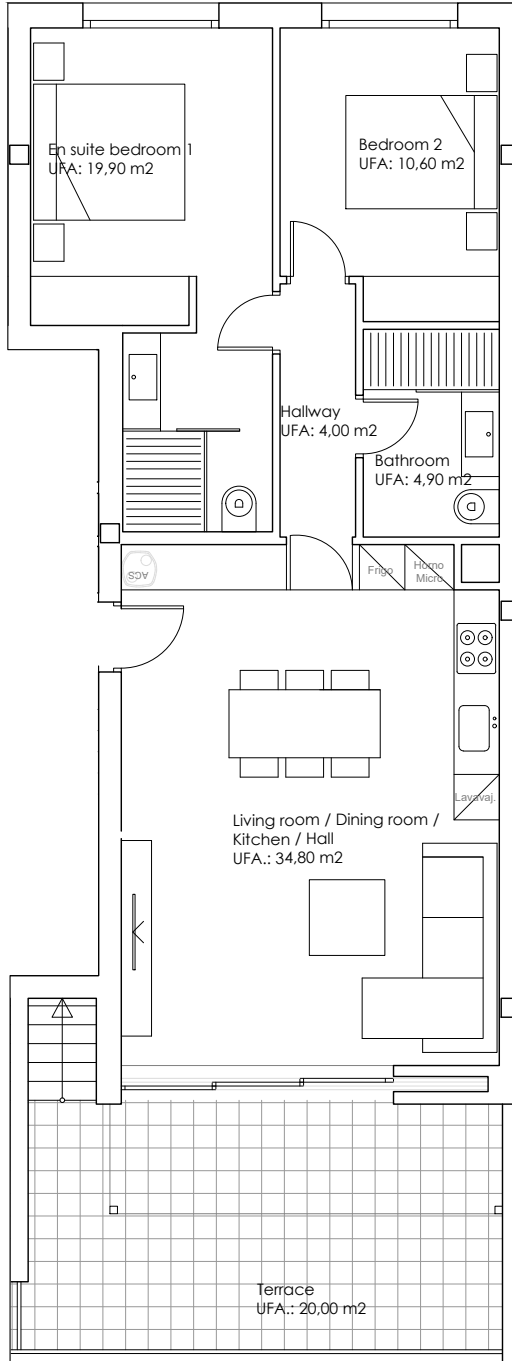

**Third Floor**

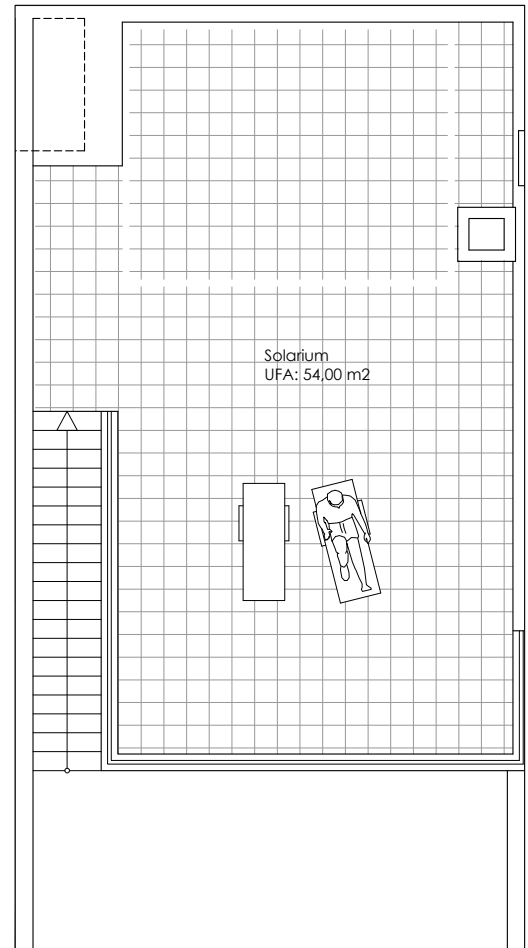


**Solarium Floor**

This plan is for illustration purposes only and may be modified for technical reasons and by order of the authority.  
The furniture and appliances shown are purely decorative and are not included in the apartment.




**NARANJO COMMUNITY**

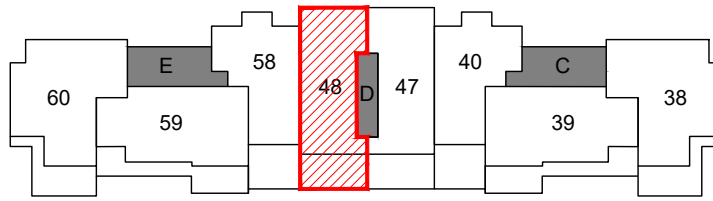


**BUILT AREA:**

Apartment ..... 96,00m<sup>2</sup>  
Terrace ..... 21,00m<sup>2</sup>  
Solarium..... 54,00m<sup>2</sup>

TOTAL..... 171,00m<sup>2</sup>

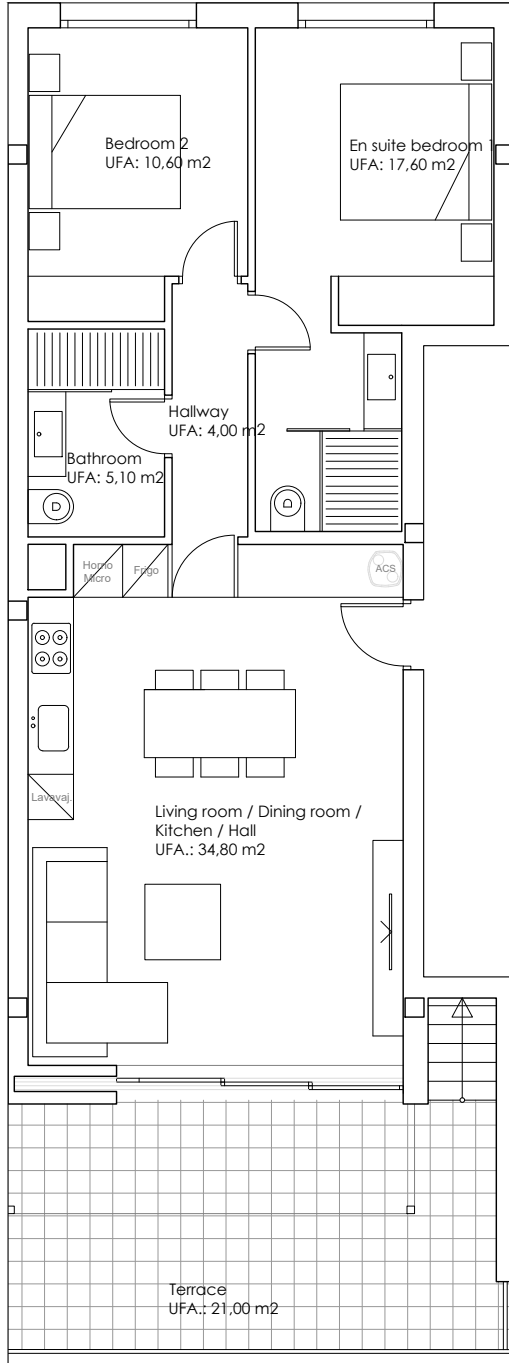


**Third Floor**

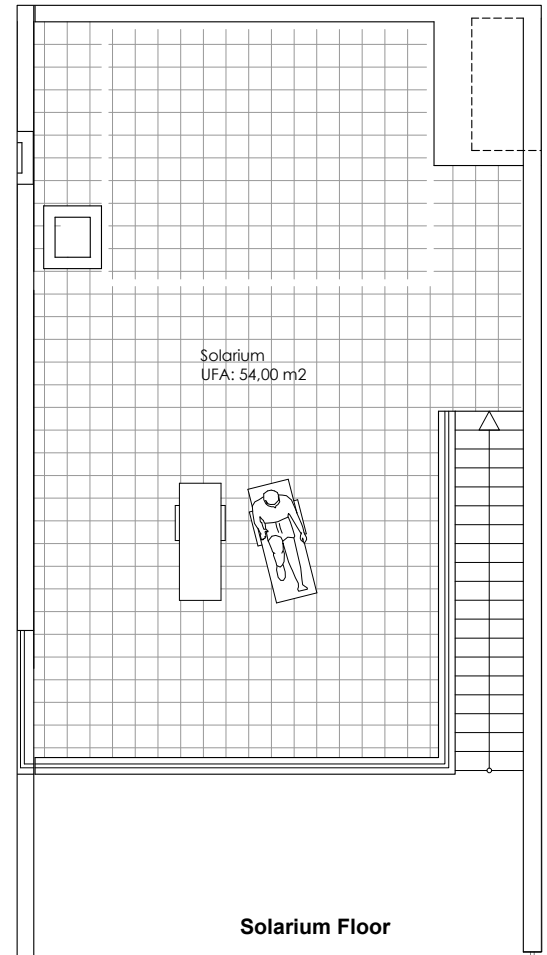

**Solarium Floor**


This plan is for illustration purposes only and may be modified for technical reasons and by order of the authority.  
The furniture and appliances shown are purely decorative and are not included in the apartment.



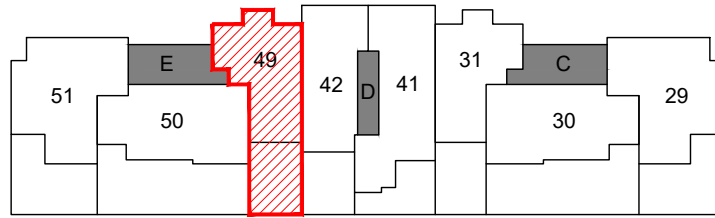

**BUILT AREA:**


Apartment .....	90,00m <sup>2</sup>
Terrace .....	40,00m <sup>2</sup>
Garden .....	24,00m <sup>2</sup>
<b>TOTAL.....</b>	<b>154,00m<sup>2</sup></b>

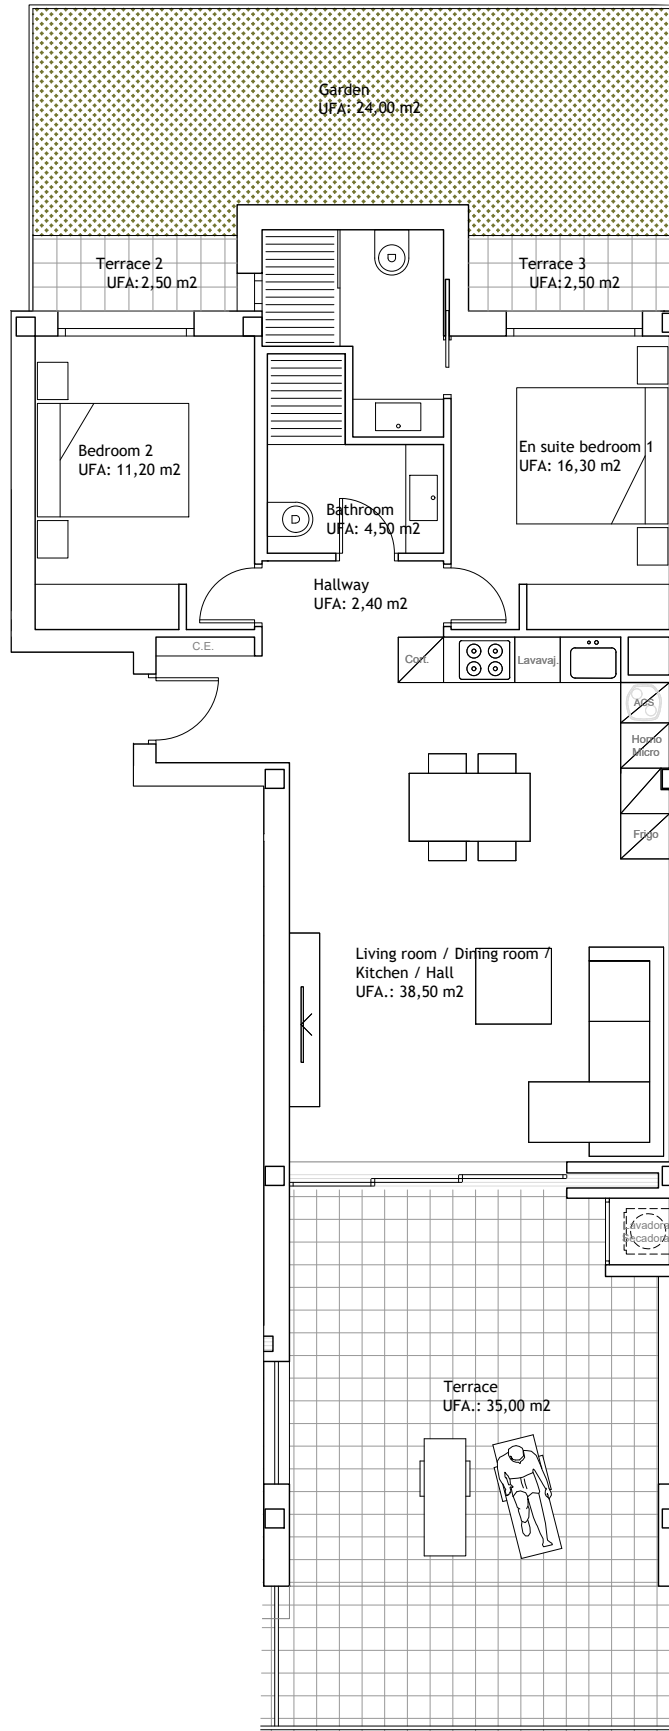


This plan is for illustration purposes only and may be modified for technical reasons and by order of the authority. The furniture and appliances shown are purely decorative and are not included in the apartment.



**NARANJO COMMUNITY**

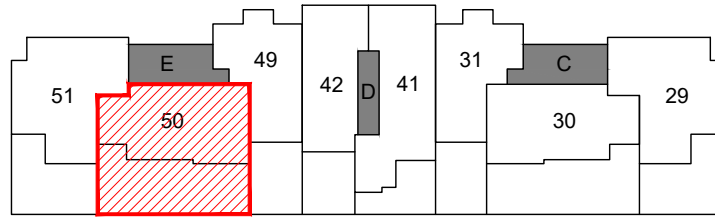


**BUILT AREA:**  
Apartment ..... 113,00m<sup>2</sup>  
Terrace ..... 79,00m<sup>2</sup>  
  
TOTAL..... 192,00m<sup>2</sup>

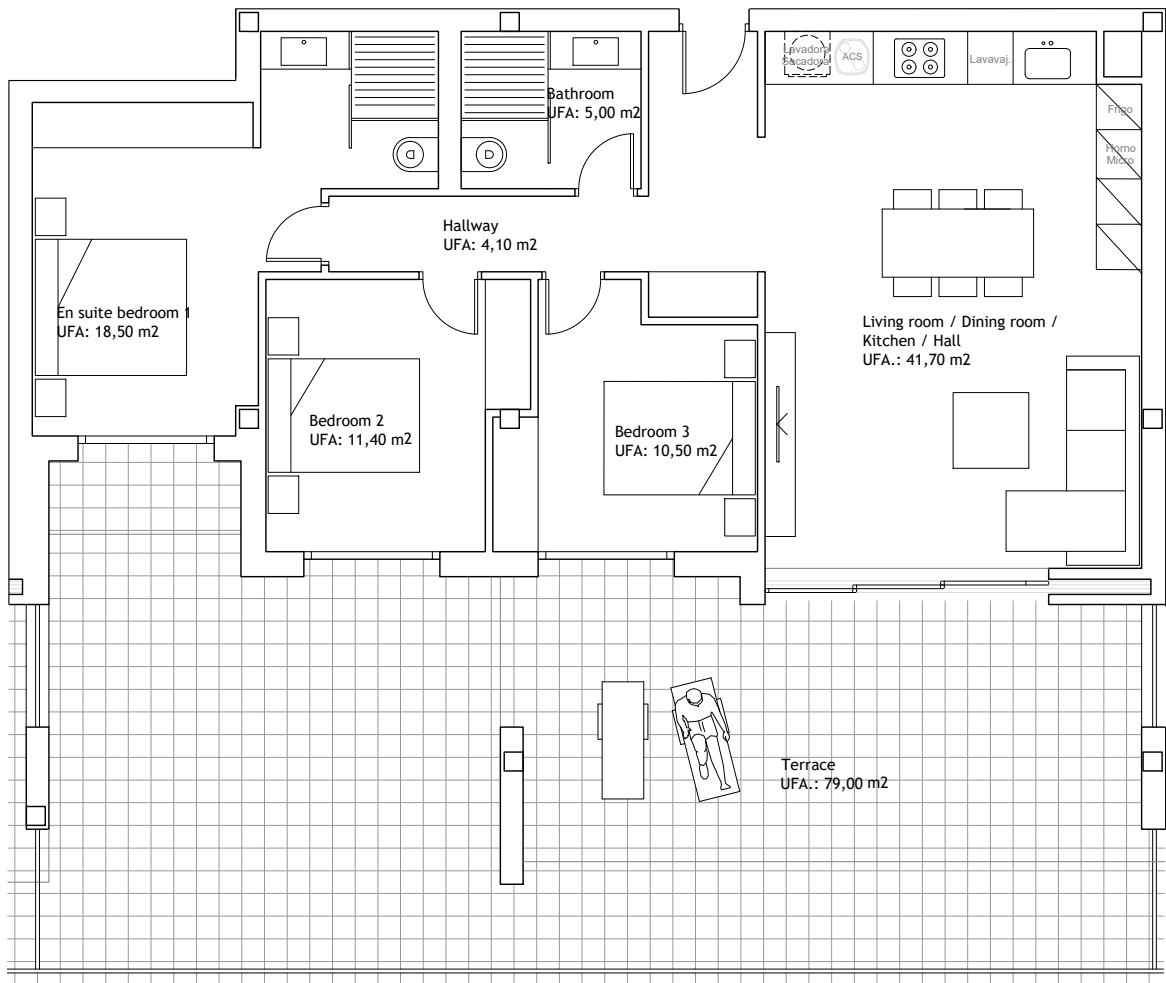

This plan is for illustration purposes only and may be modified for technical reasons and by order of the authority.  
The furniture and appliances shown are purely decorative and are not included in the apartment.




**NARANJO COMMUNITY**

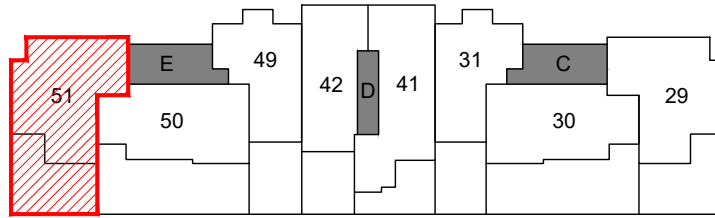

**BUILT AREA:**


Apartment ..... 117,00m<sup>2</sup>  
Terrace ..... 60,00m<sup>2</sup>  
Garden ..... 39,00m<sup>2</sup>

TOTAL..... 216,00m<sup>2</sup>

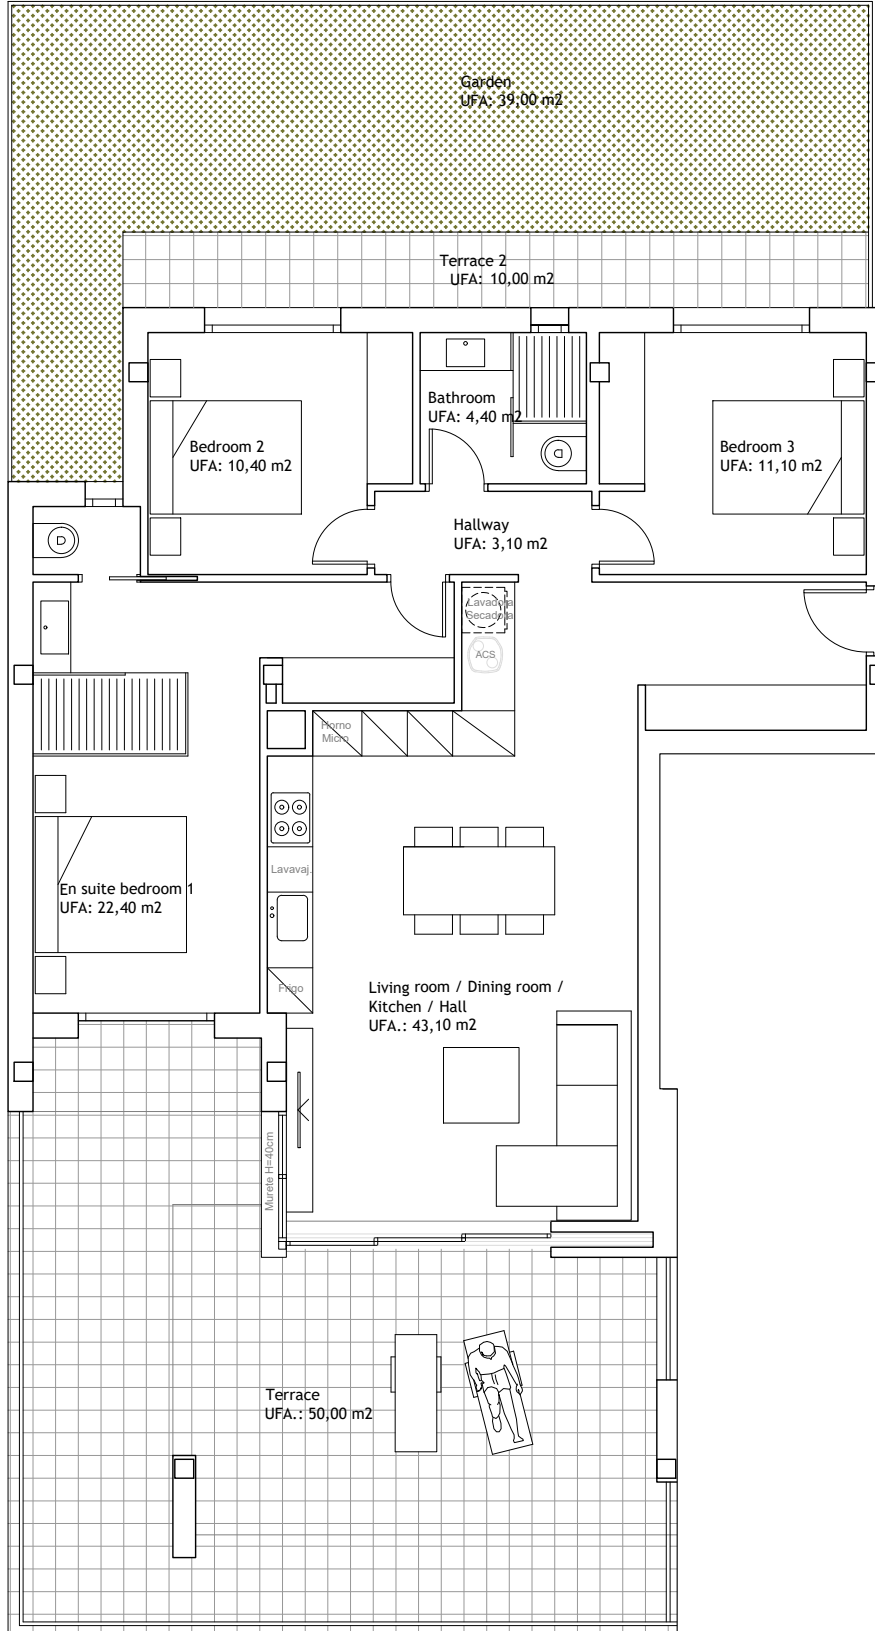

This plan is for illustration purposes only and may be modified for technical reasons and by order of the authority. The furniture and appliances shown are purely decorative and are not included in the apartment.

**NARANJO COMMUNITY**

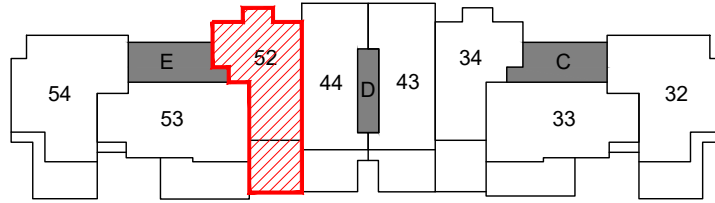


**BUILT AREA:**

Apartment ..... 90,00m<sup>2</sup>

Terrace ..... 25,00m<sup>2</sup>


TOTAL..... 115,00m<sup>2</sup>

This plan is for illustration purposes only and may be modified for technical reasons and by order of the authority.  
The furniture and appliances shown are purely decorative and are not included in the apartment.

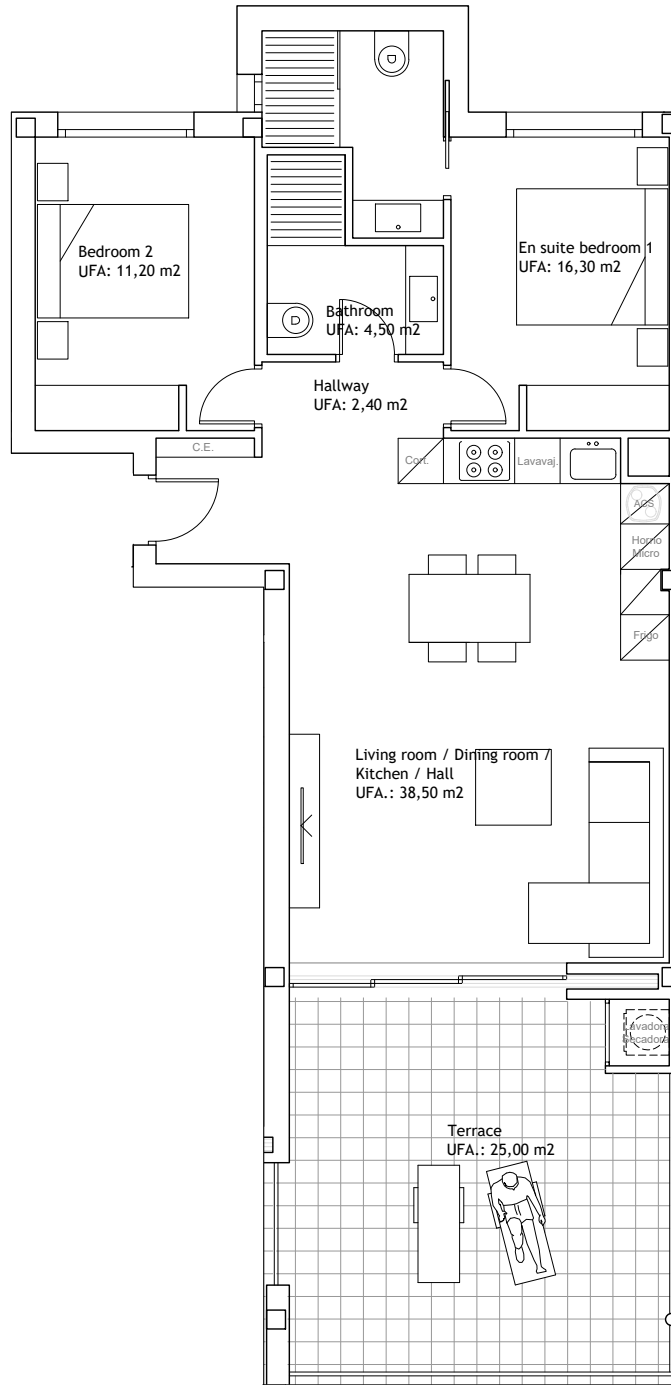


**NARANJO COMMUNITY**



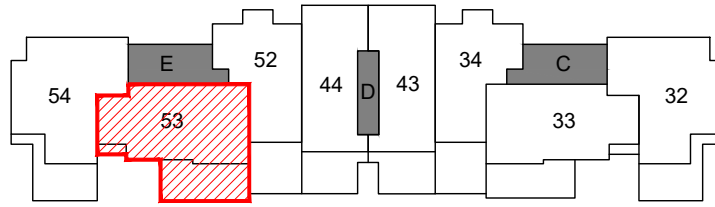


**BUILT AREA:**  
Apartment .....112,00m<sup>2</sup>  
Terrace ..... 30,00m<sup>2</sup>  
  
TOTAL..... 142,00m<sup>2</sup>

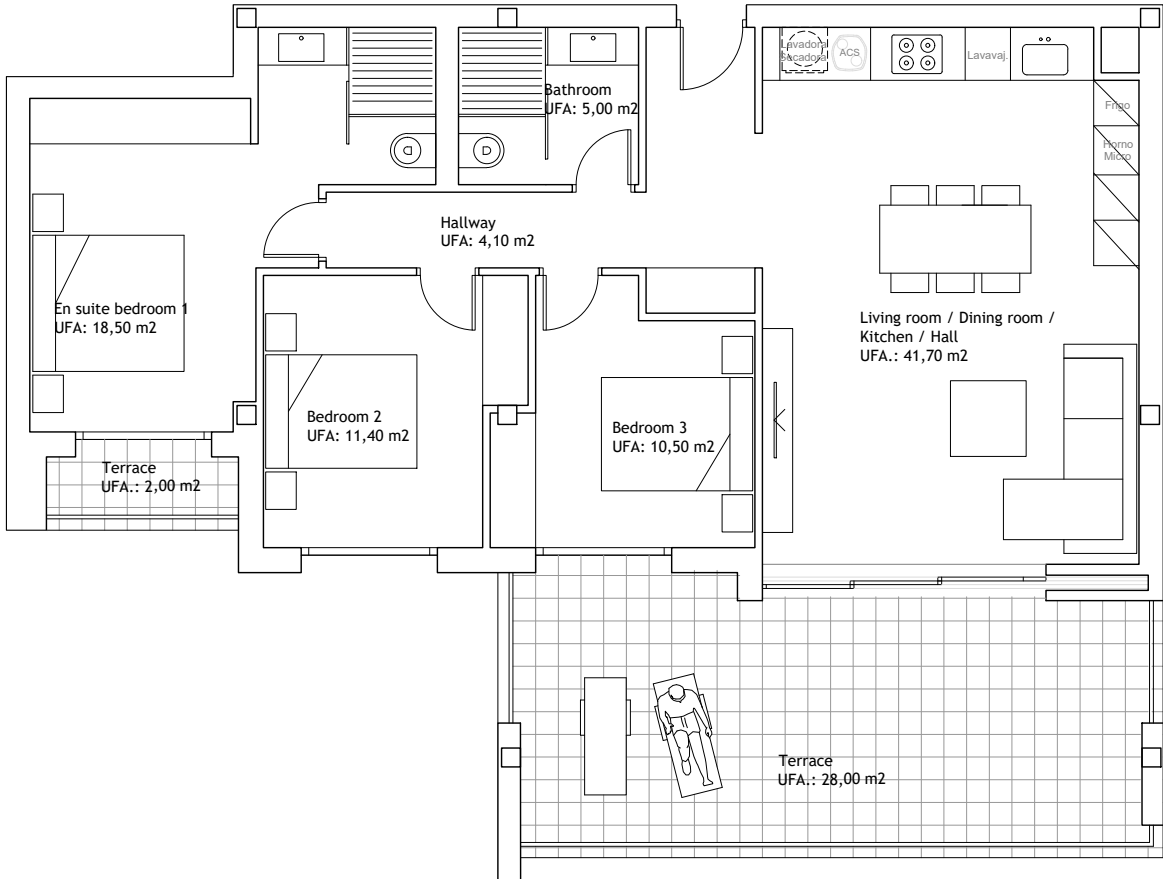

This plan is for illustration purposes only and may be modified for technical reasons and by order of the authority.  
The furniture and appliances shown are purely decorative and are not included in the apartment.



**NARANJO COMMUNITY**

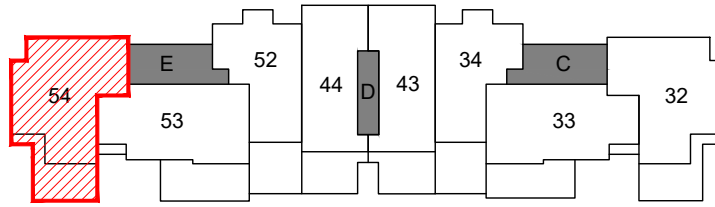


**BUILT AREA:**

Apartment .....117,00m<sup>2</sup>

Terrace ..... 25,00m<sup>2</sup>


TOTAL..... 142,00m<sup>2</sup>

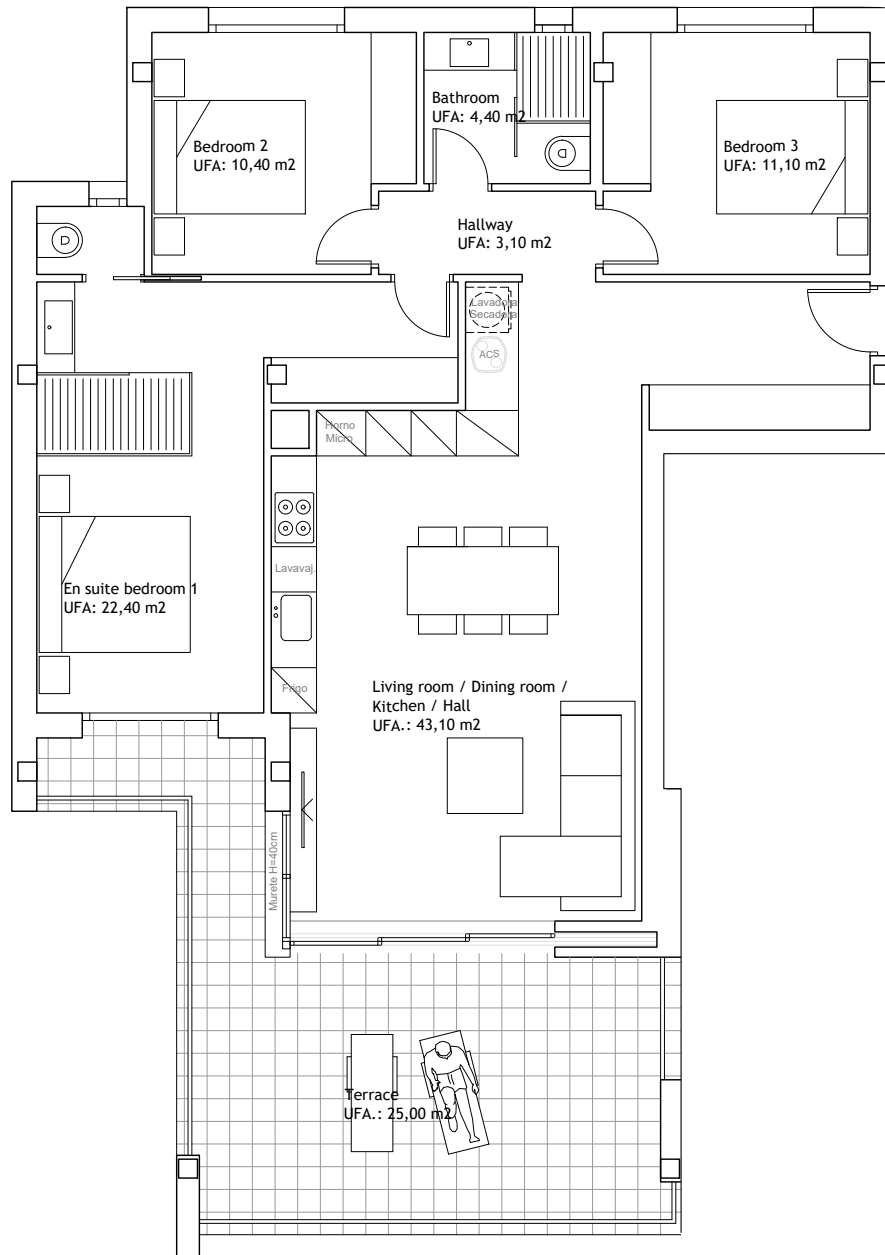

This plan is for illustration purposes only and may be modified for technical reasons and by order of the authority.  
The furniture and appliances shown are purely decorative and are not included in the apartment.



**NARANJO COMMUNITY**

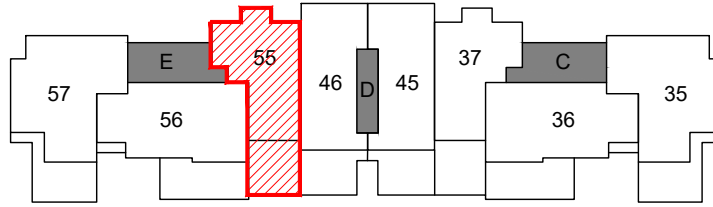


**BUILT AREA:**


Apartment ..... 90,00m<sup>2</sup>  
Terrace ..... 26,00m<sup>2</sup>

TOTAL..... 116,00m<sup>2</sup>

This plan is for illustration purposes only and may be modified for technical reasons and by order of the authority. The furniture and appliances shown are purely decorative and are not included in the apartment.

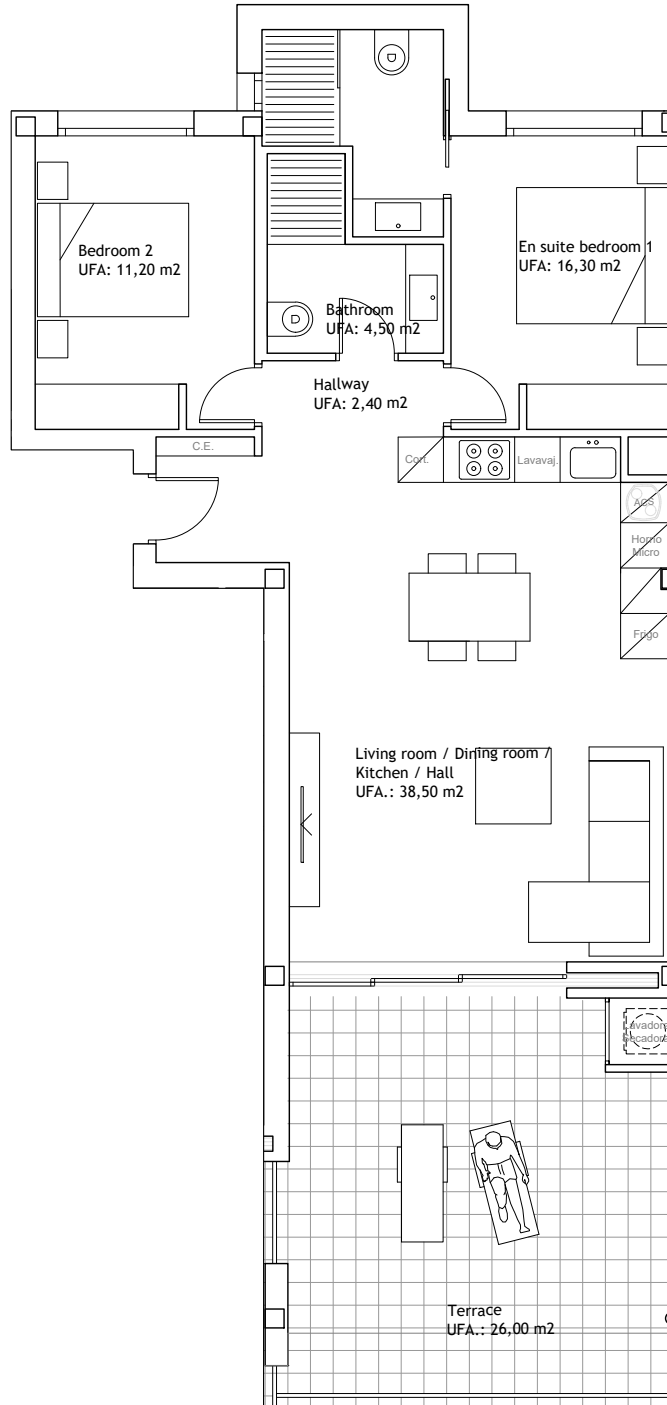


**NARANJO COMMUNITY**

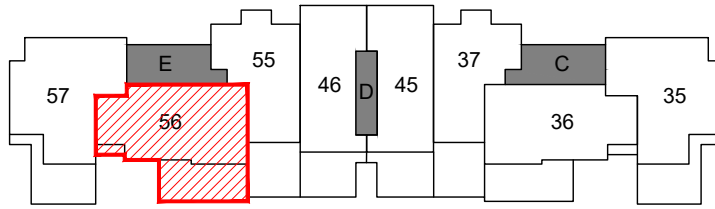


**BUILT AREA:**  
Apartment .....112,00m<sup>2</sup>  
Terrace ..... 32,00m<sup>2</sup>  
  
TOTAL..... 144,00m<sup>2</sup>

This plan is for illustration purposes only and may be modified for technical reasons and by order of the authority.  
The furniture and appliances shown are purely decorative and are not included in the apartment.

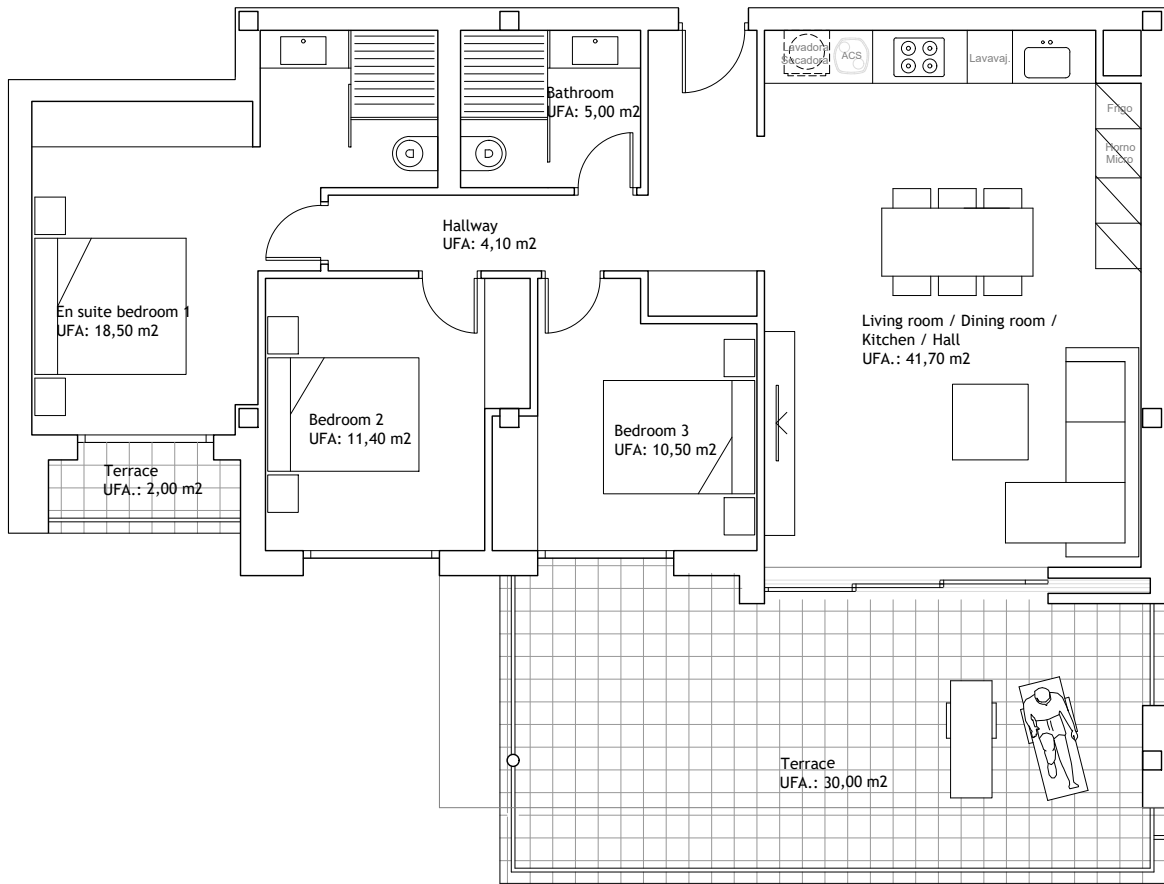

**NARANJO COMMUNITY**

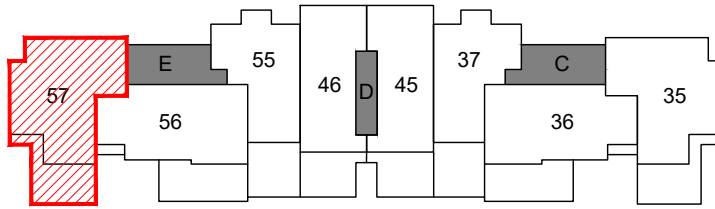


**BUILT AREA:**

Apartment .....117,00m<sup>2</sup>

Terrace ..... 27,00m<sup>2</sup>


TOTAL..... 144,00m<sup>2</sup>

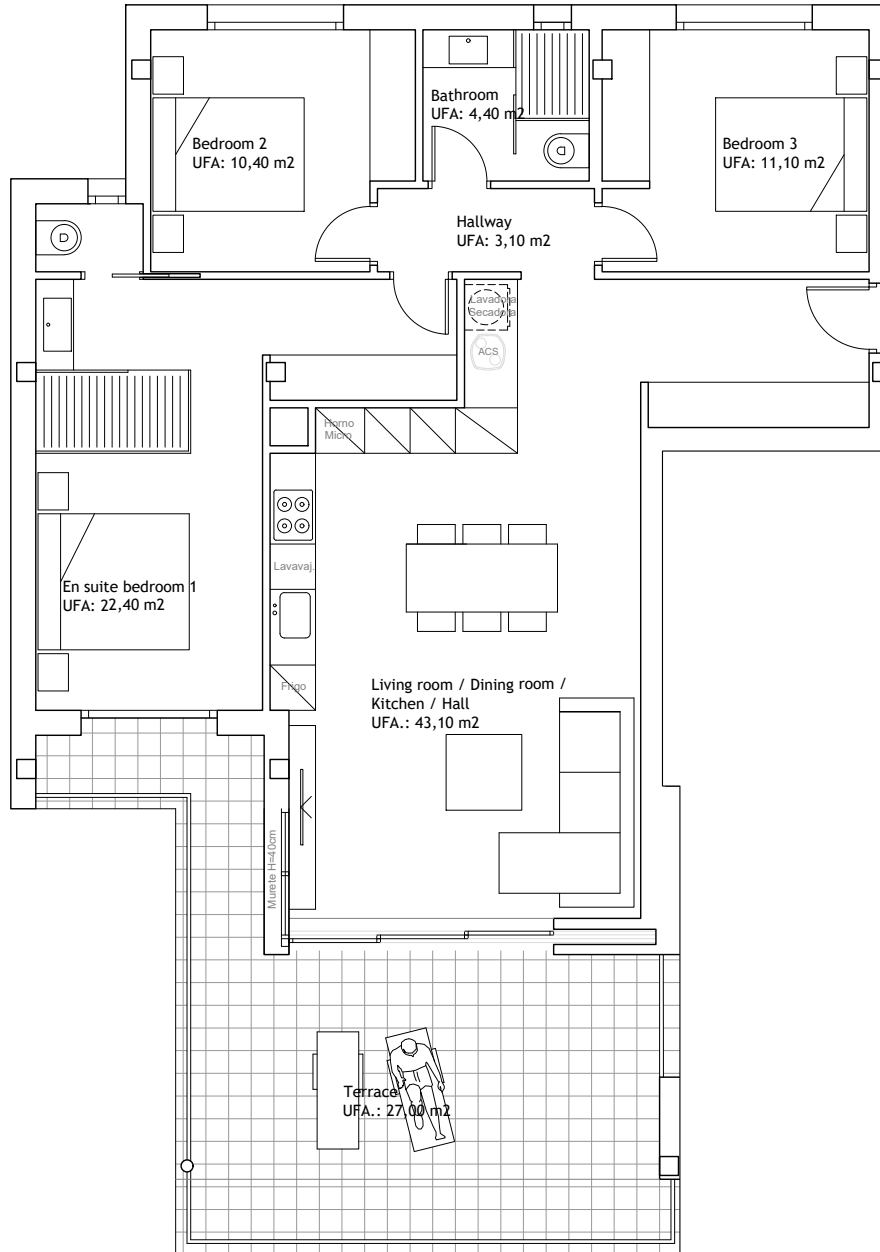

This plan is for illustration purposes only and may be modified for technical reasons and by order of the authority. The furniture and appliances shown are purely decorative and are not included in the apartment.




**NARANJO COMMUNITY**

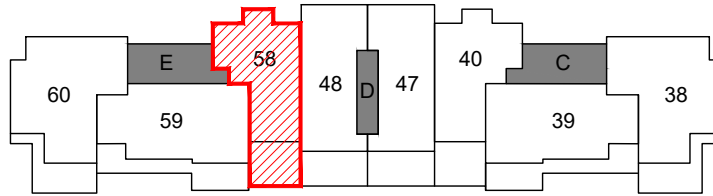


**BUILT AREA:**

Apartment ..... 90,00m<sup>2</sup>  
Terrace ..... 21,00m<sup>2</sup>  
Solarium ..... 40,00m<sup>2</sup>  
  
TOTAL..... 151,00m<sup>2</sup>

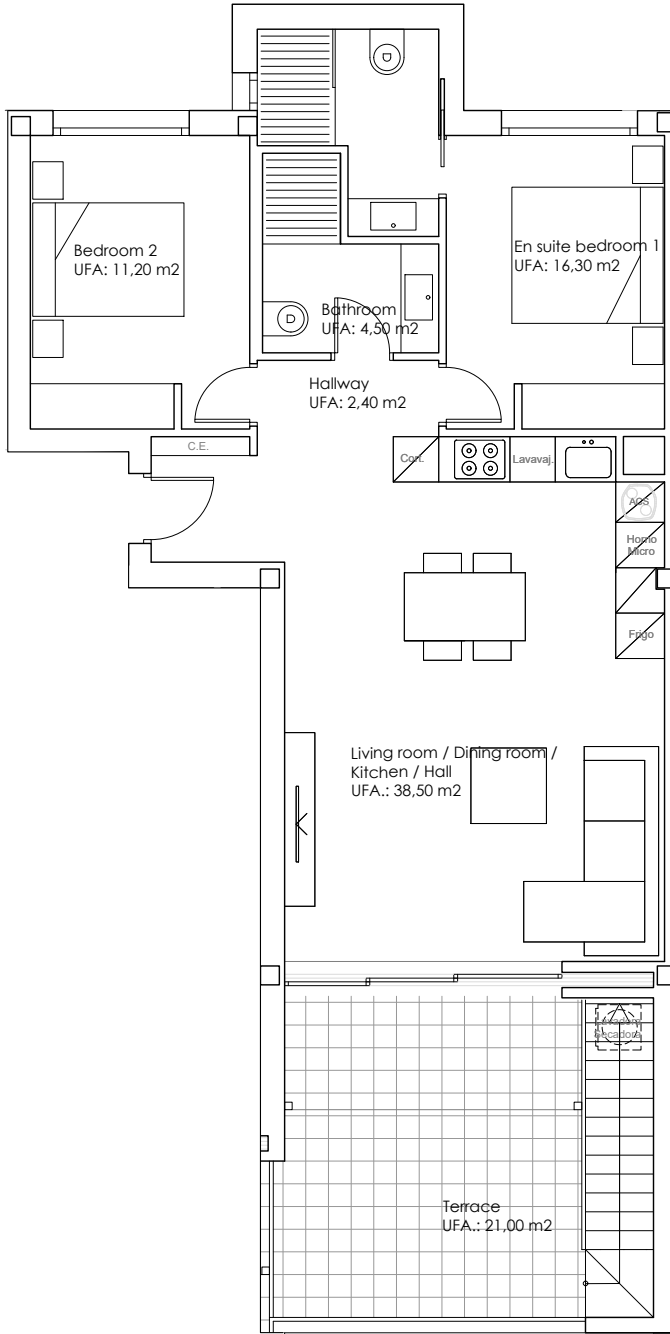

Third Floor

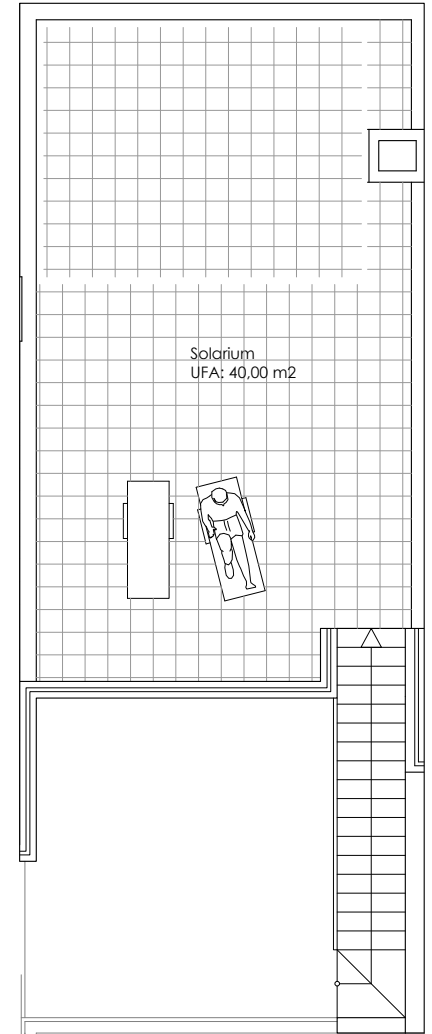


Solarium Floor



This plan is for illustration purposes only and may be modified for technical reasons and by order of the authority.  
The furniture and appliances shown are purely decorative and are not included in the apartment.



**NARANJO COMMUNITY**

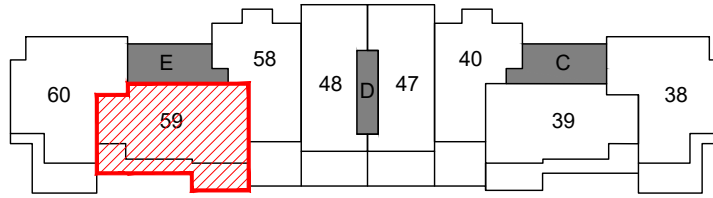

**BUILT AREA:**  
 Apartment .....113,00m<sup>2</sup>  
 Terrace ..... 26,00m<sup>2</sup>  
 Solarium ..... 89,00m<sup>2</sup>  
**TOTAL..... 228,00m<sup>2</sup>**

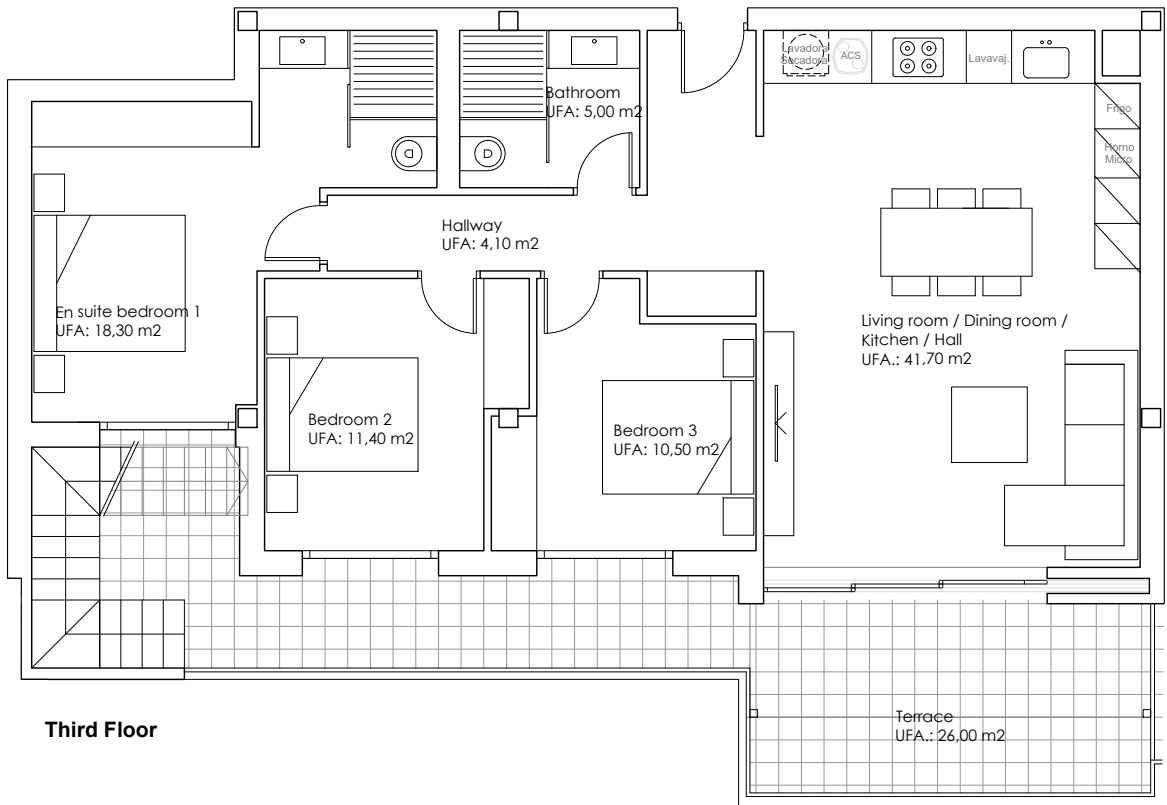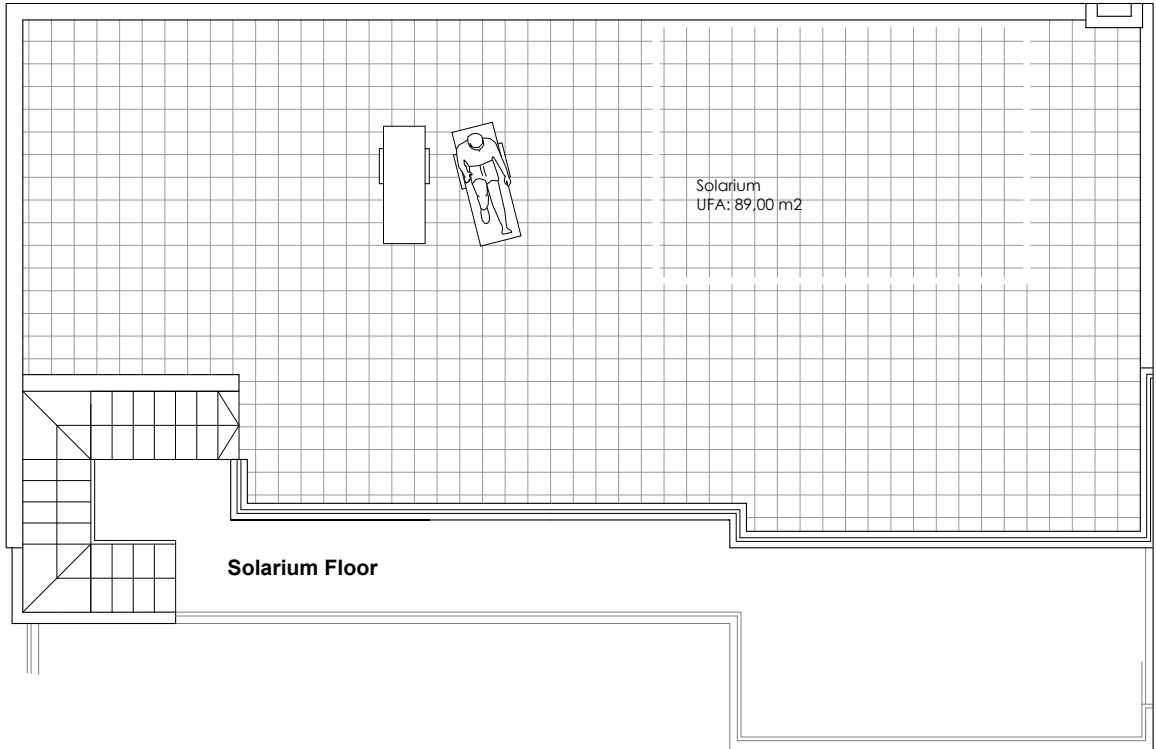


This plan is for illustration purposes only and may be modified for technical reasons and by order of the authority. The furniture and appliances shown are purely decorative and are not included in the apartment.



**Third Floor**

**NARANJO COMMUNITY**

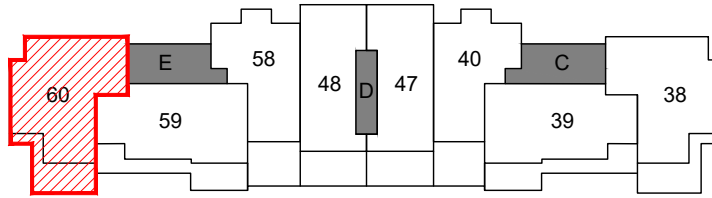

**BUILT AREA:**


Apartment ..... 118,00m<sup>2</sup>

Terrace ..... 22,00m<sup>2</sup>

Solarium ..... 74,00m<sup>2</sup>

TOTAL..... 214,00m<sup>2</sup>


This plan is for illustration purposes only and may be modified for technical reasons and by order of the authority.  
The furniture and appliances shown are purely decorative and are not included in the apartment.

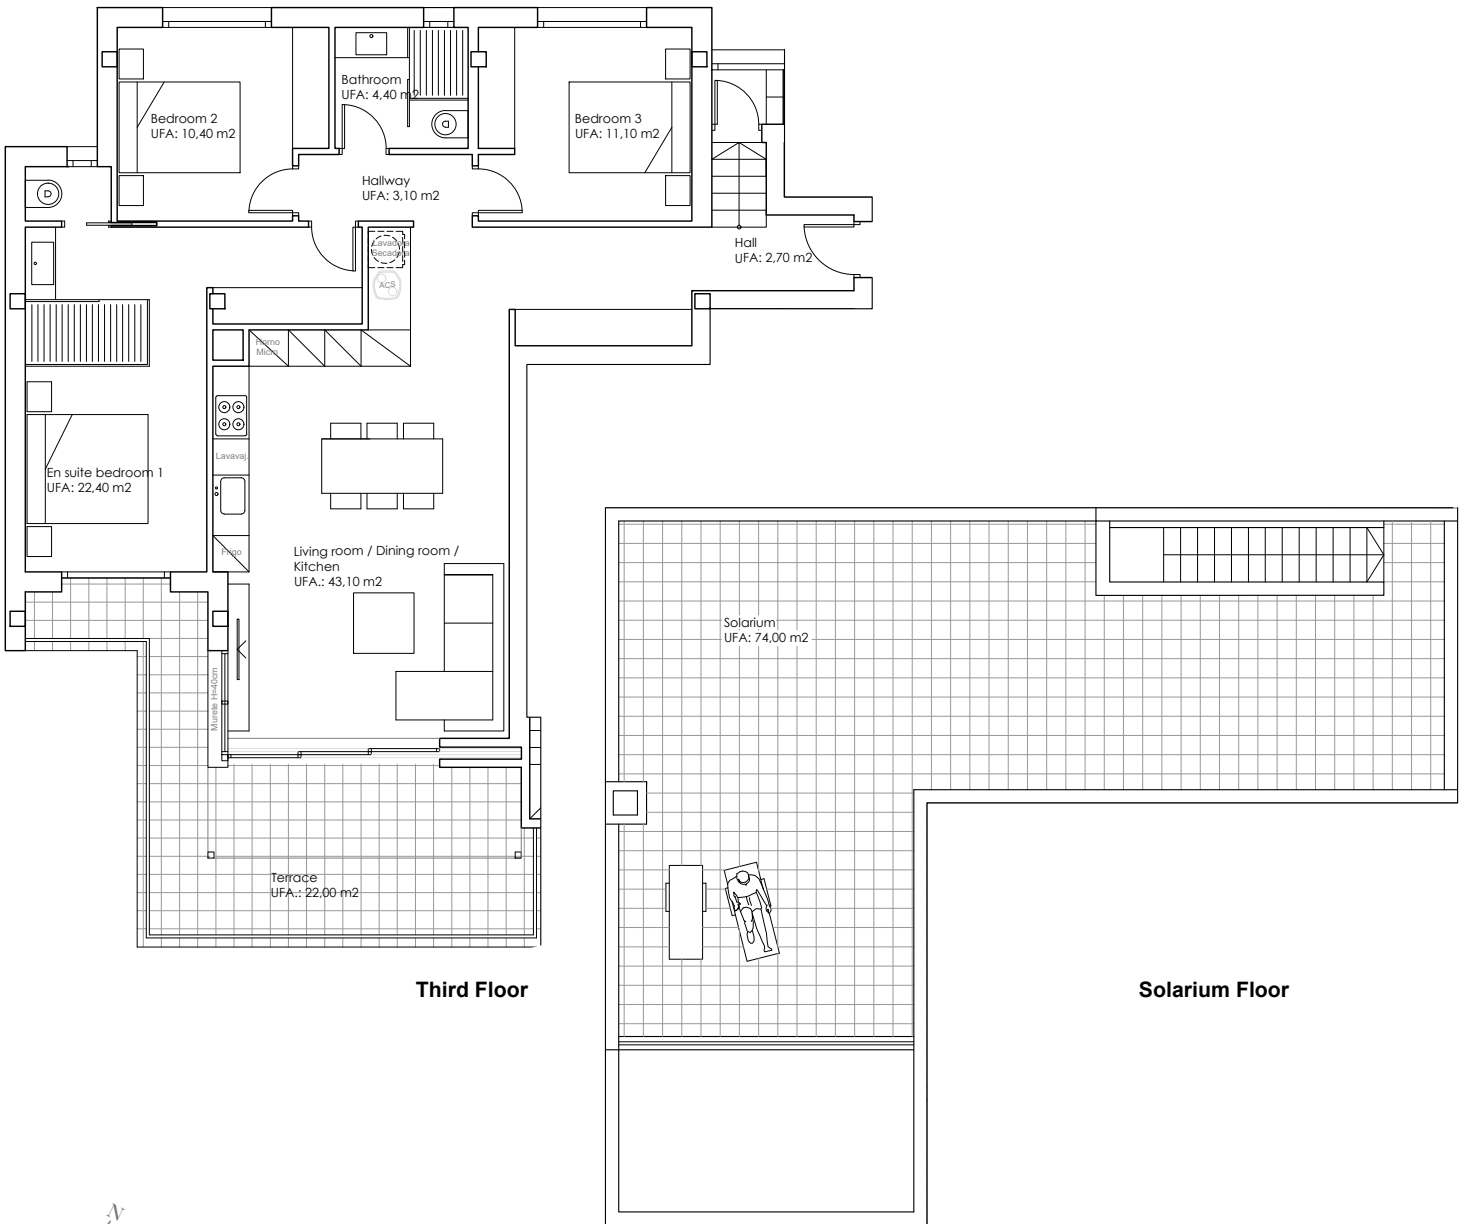





This plan is for illustration purposes only and may be modified for technical reasons and by order of the authority.  
The furniture and appliances shown are purely decorative and are not included in the apartment.

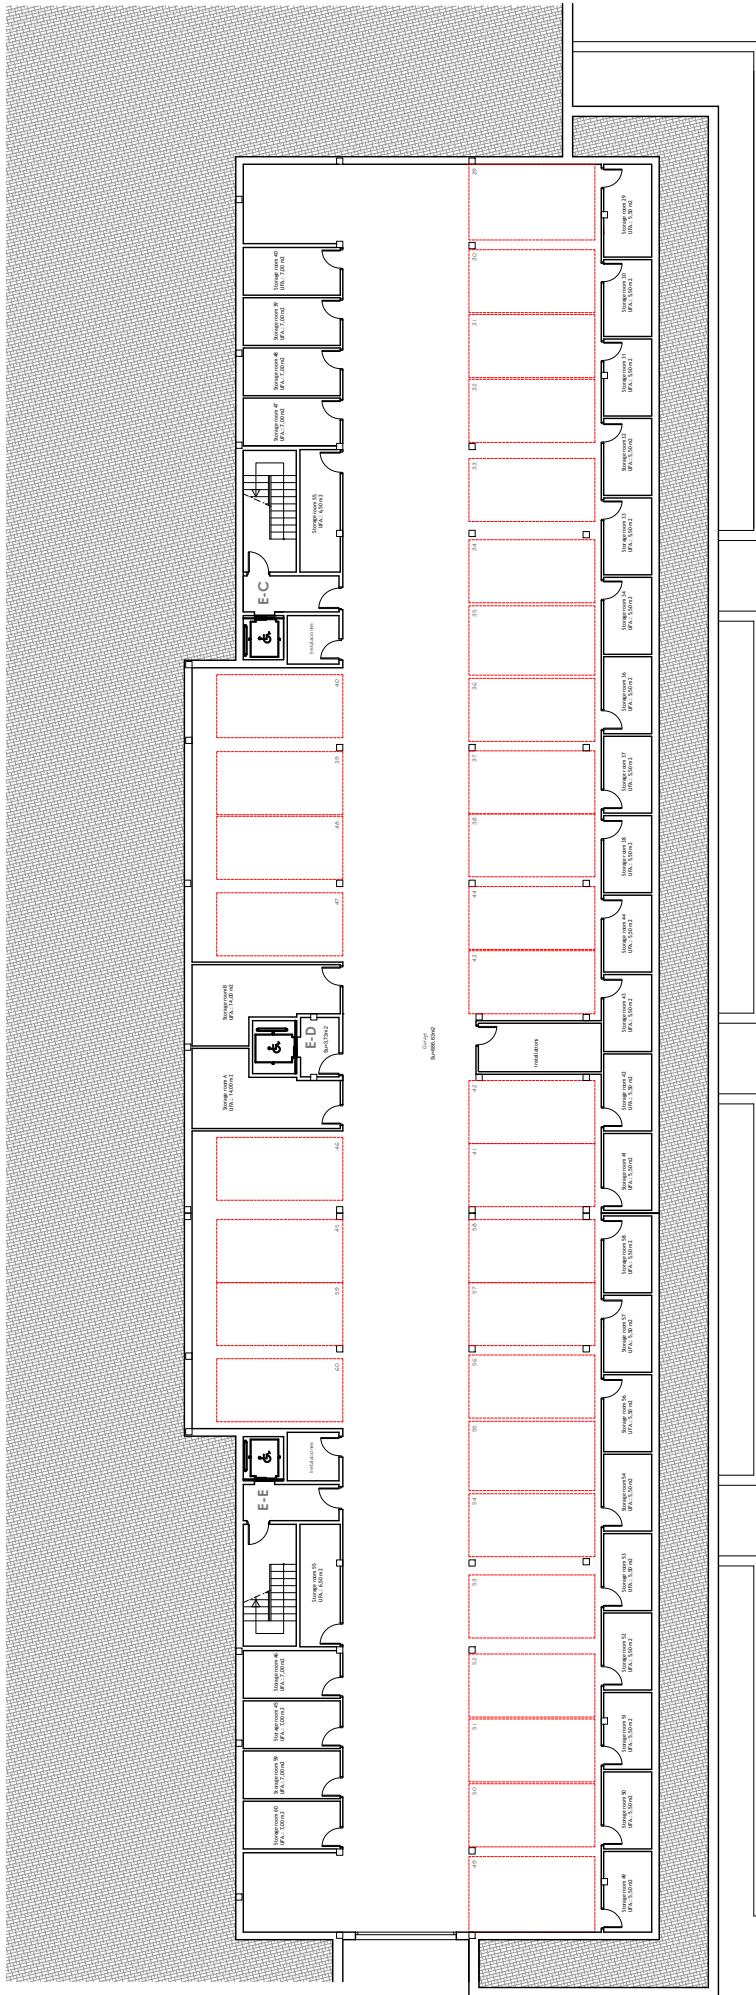

**NARANJO COMMUNITY**

